



vertical section - watertight roof / waterspout

A0 - M 1:5

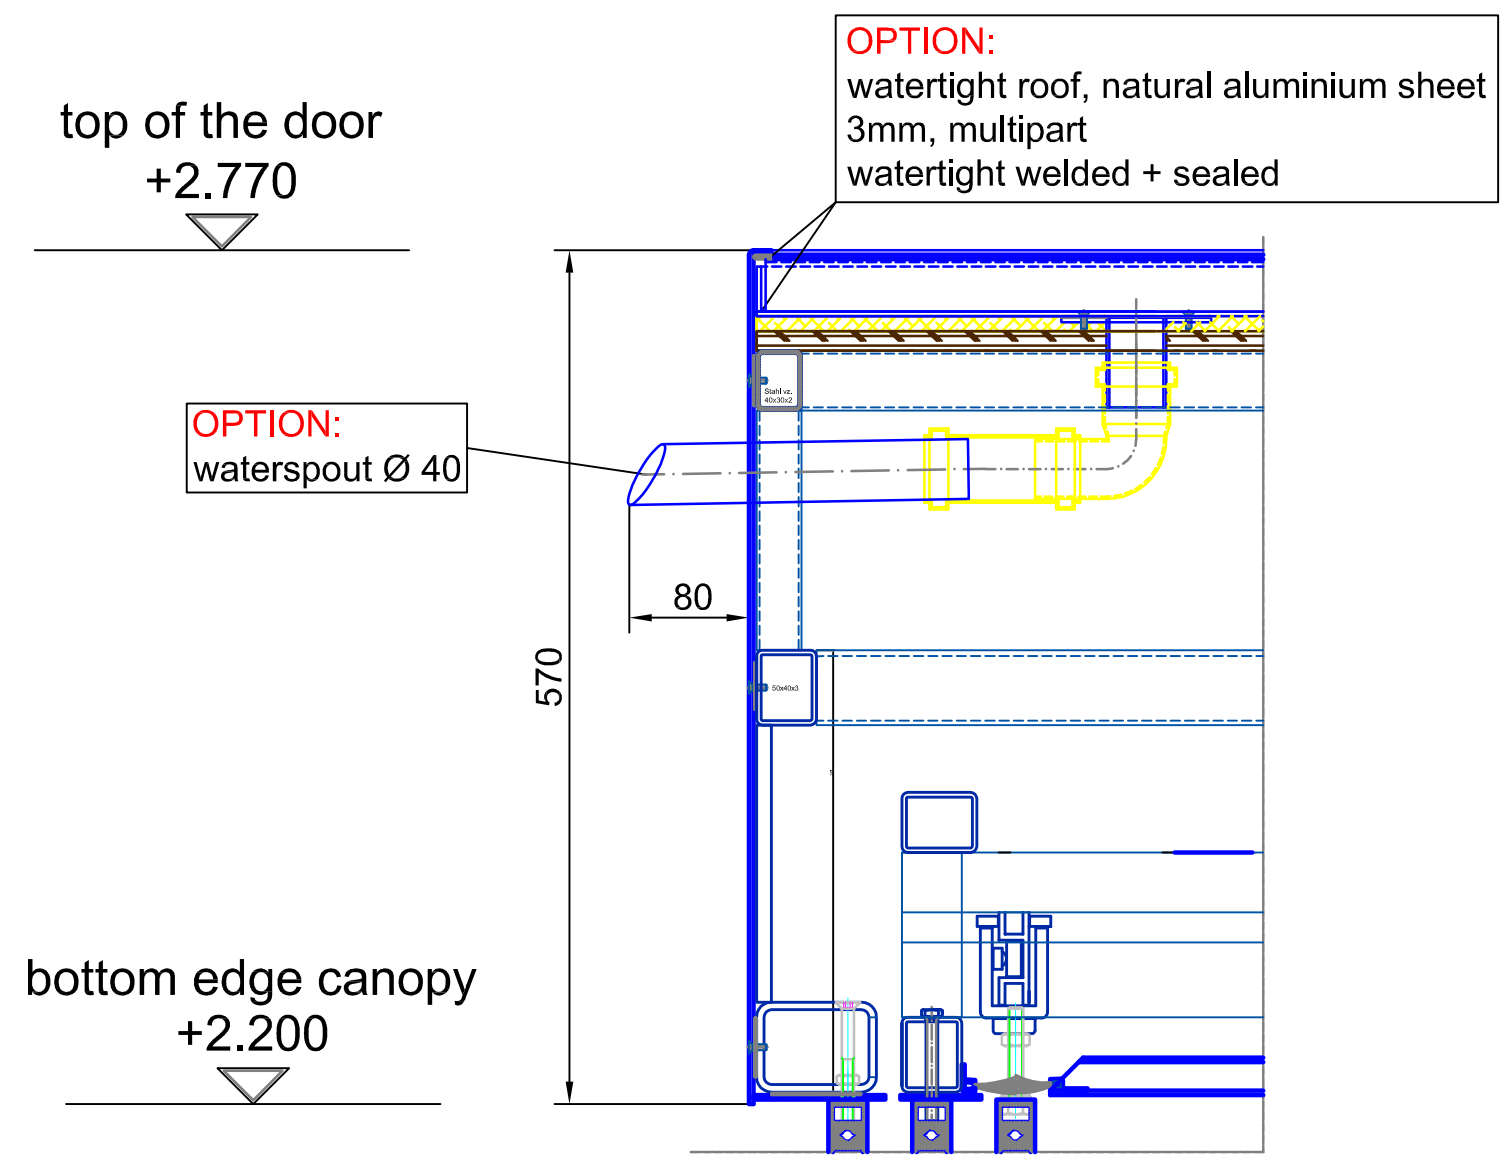


vertical section - dust roof / outside

A0 - M 1:5

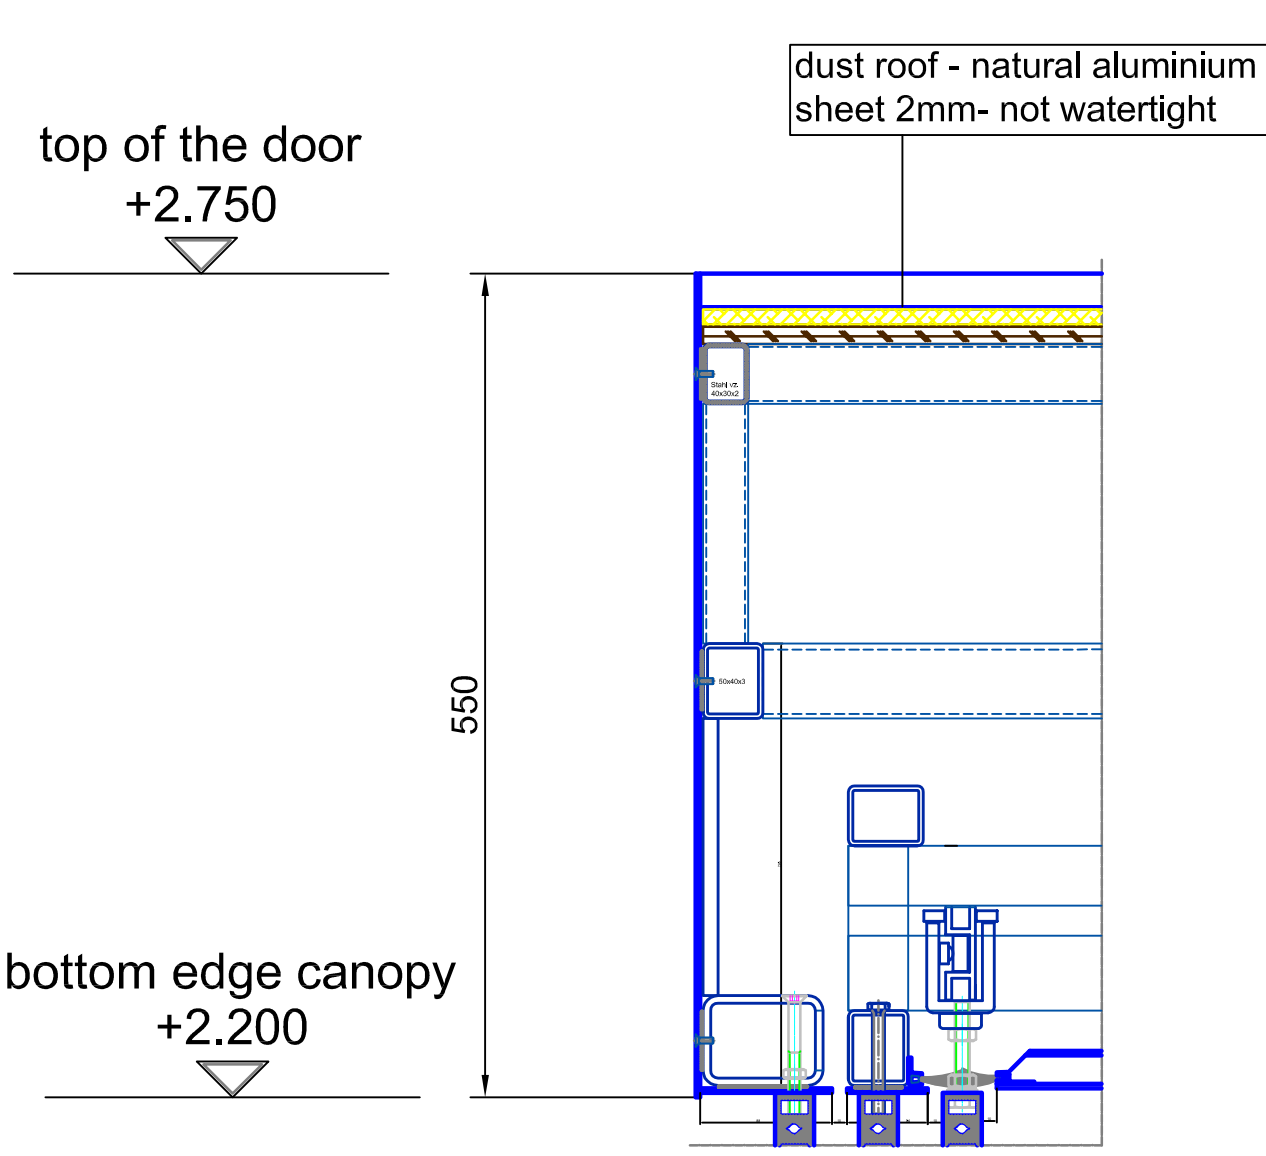


vertical section - watertight roof - multipart

A0 - M 1:5

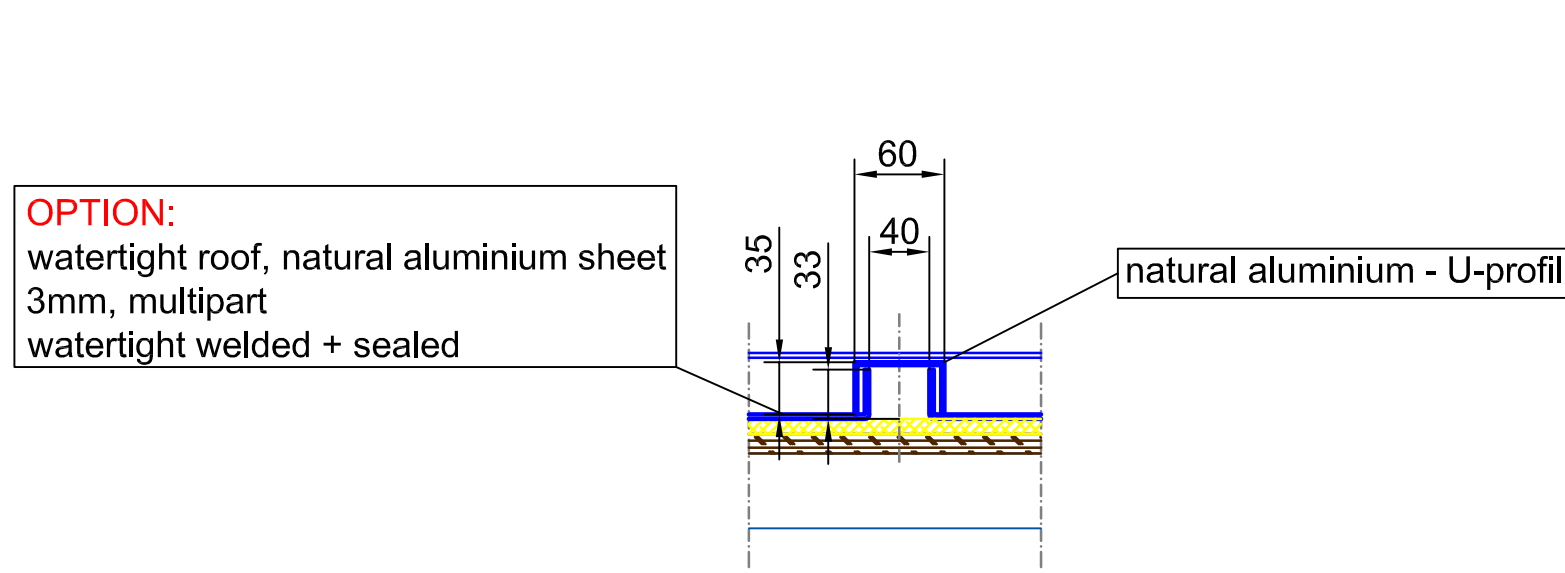

vertical section - passage area / inside


A0 - M 1:5

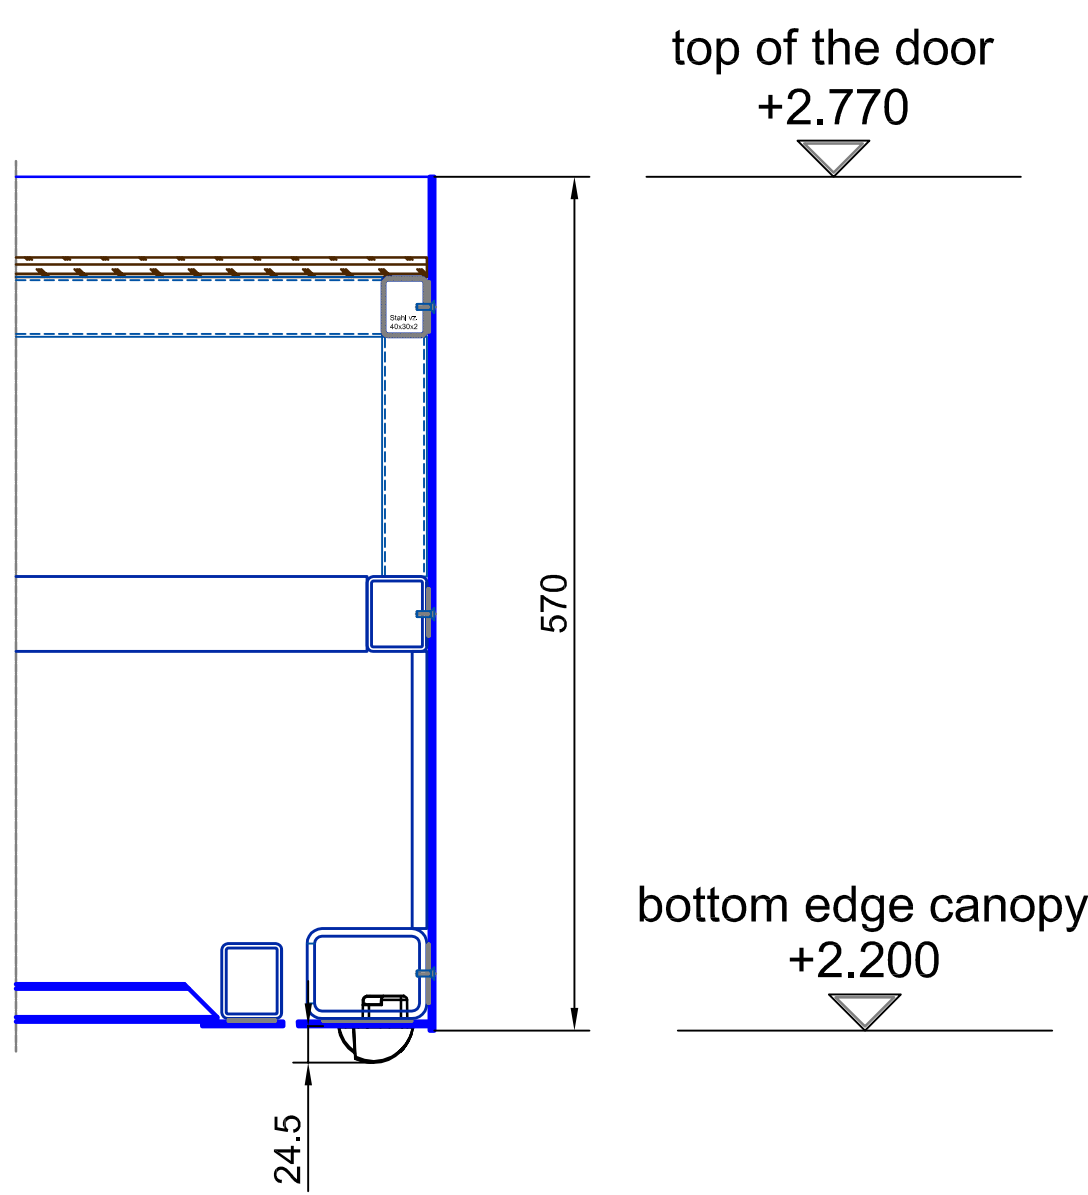


vertical section

outside

inside

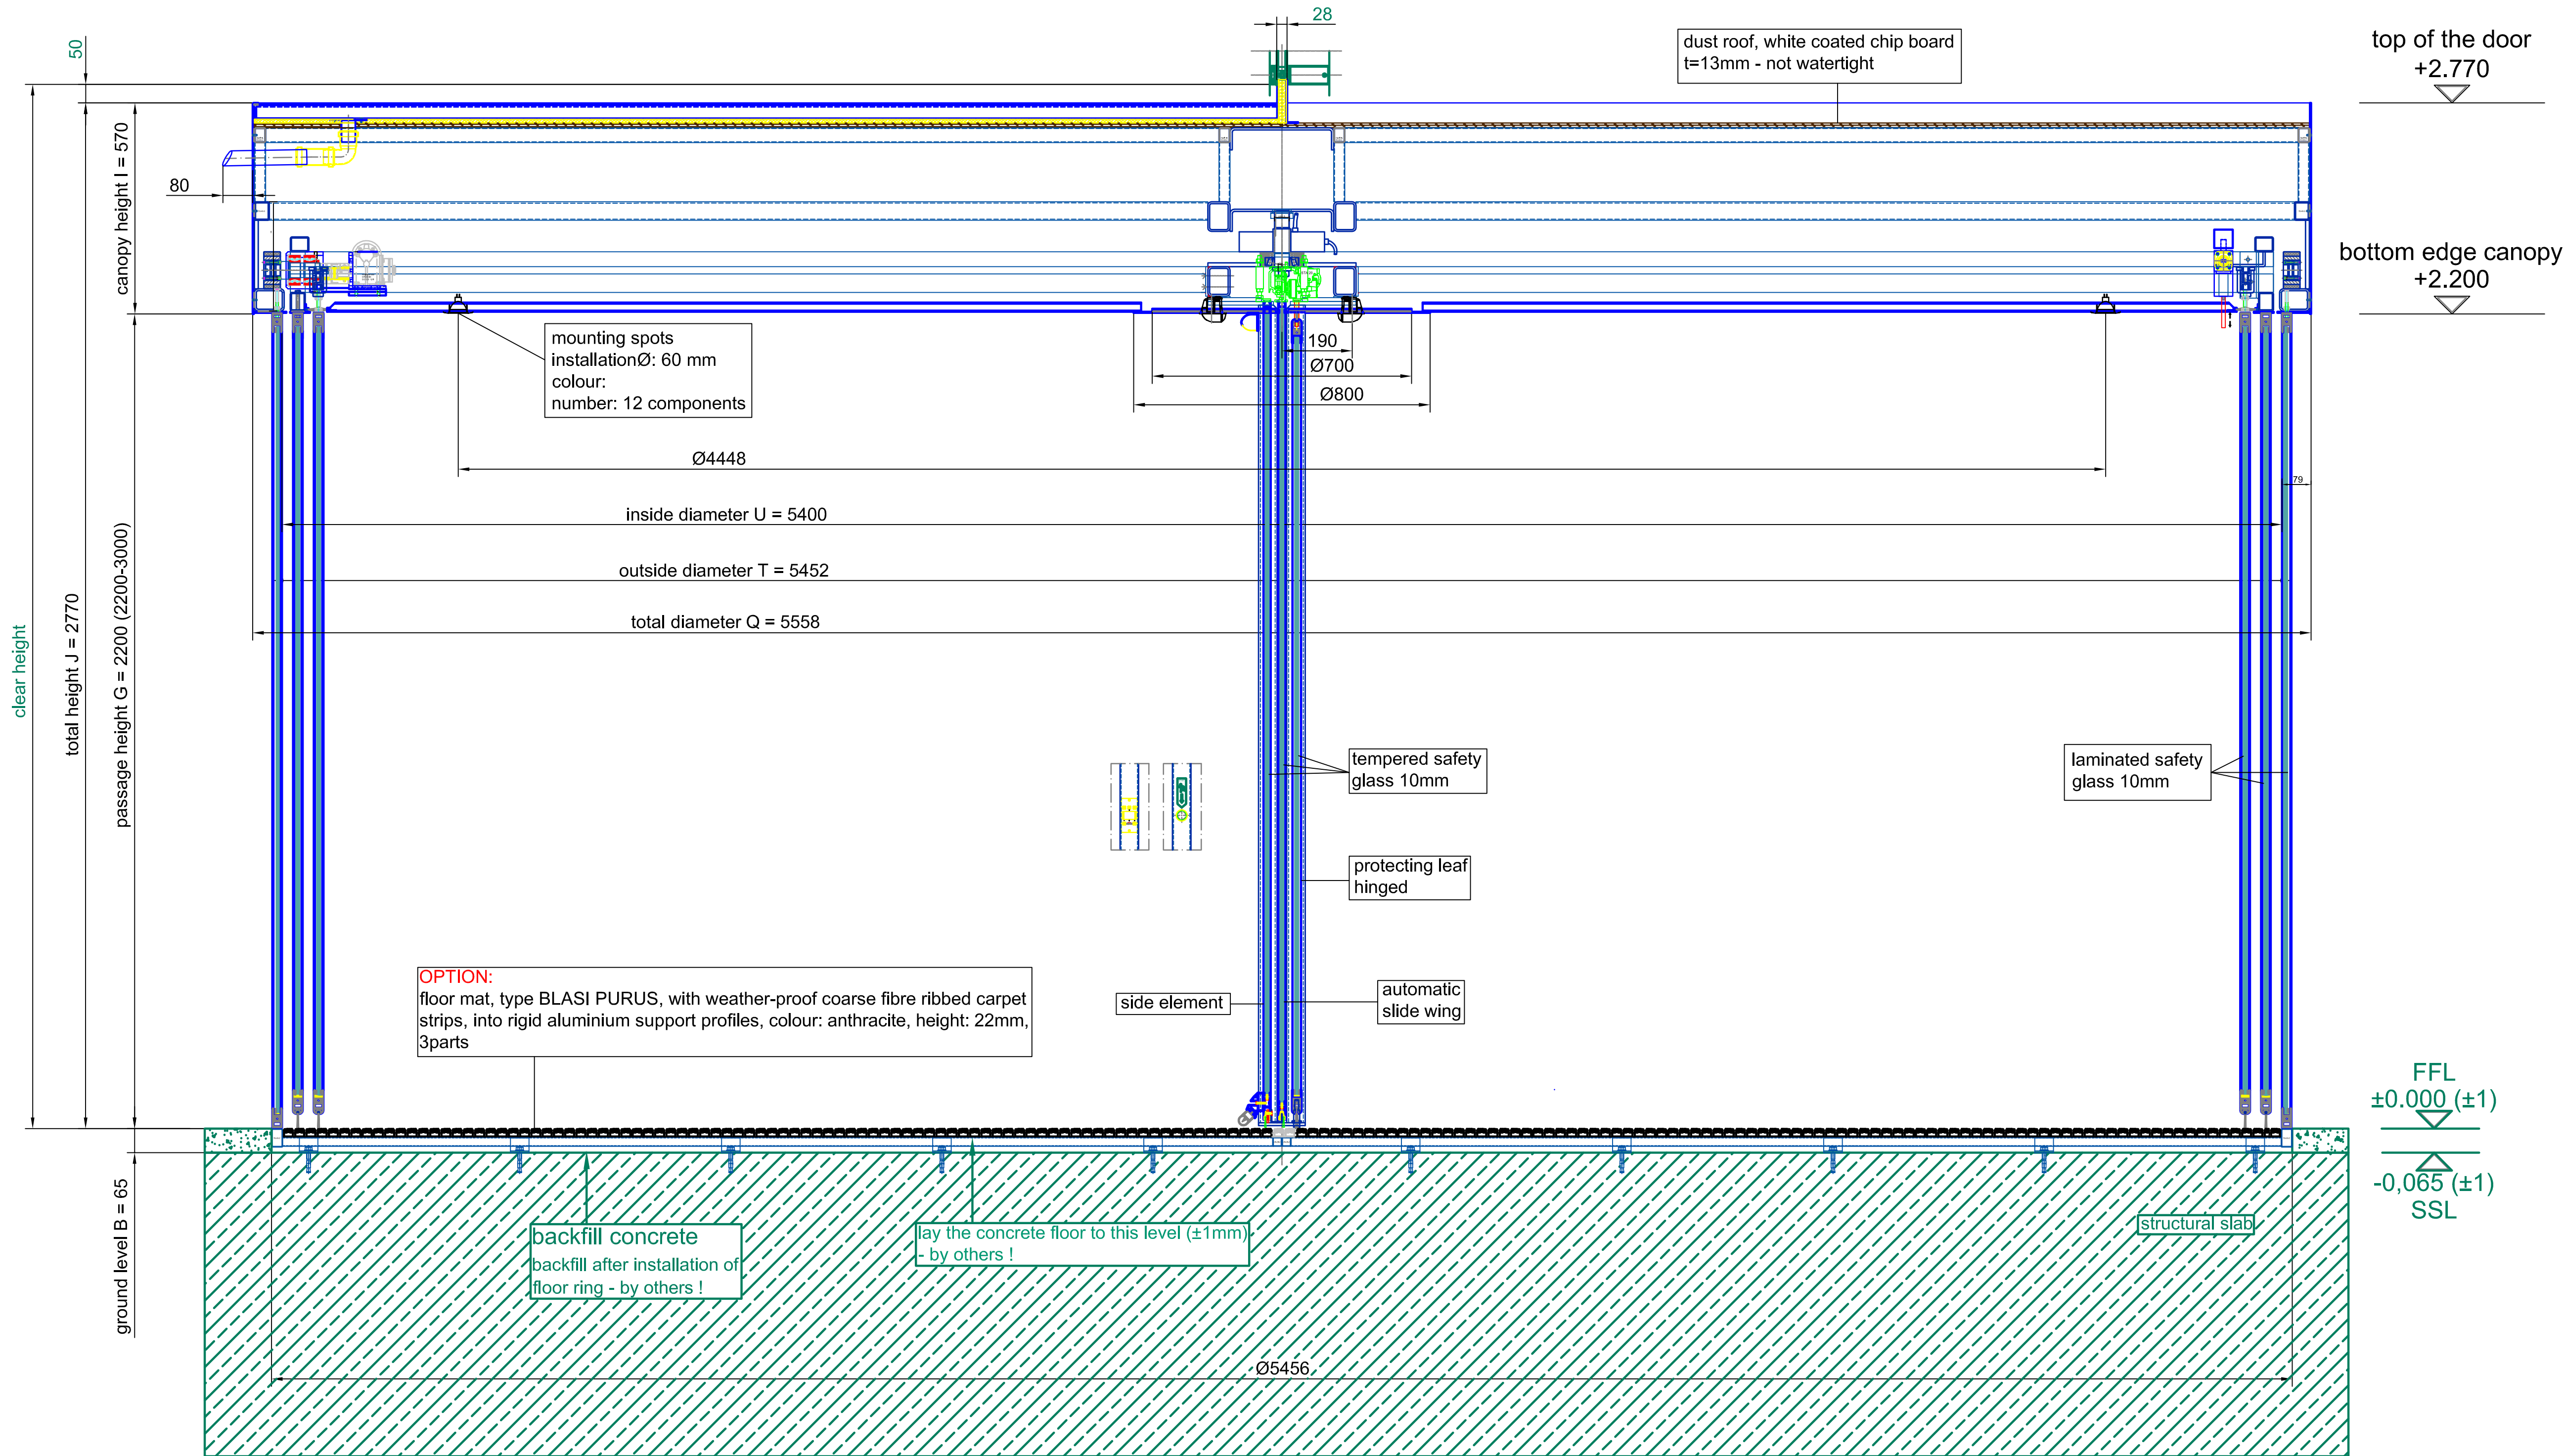


Surface:	All visible screws 304 s/s (DIN 7991)	All green marked components must be executed by others!!!
Straight glass:	tempered safety glass 10 mm	laminated safety glass 10 mm
Curved glass:		
Index:	Modifications	Scale: A0 = M 1:10 Type: K21-S/SF-54 Project: SAMPLE DRAWING ONLY Contractor: Drawing No.: Page: 01 Form: 05
Checked:	Arranged:	
This drawing is the property of the company Blasl. It is not allowed to be duplicated or to be modified in a third party. Technical modifications are under reserve.		

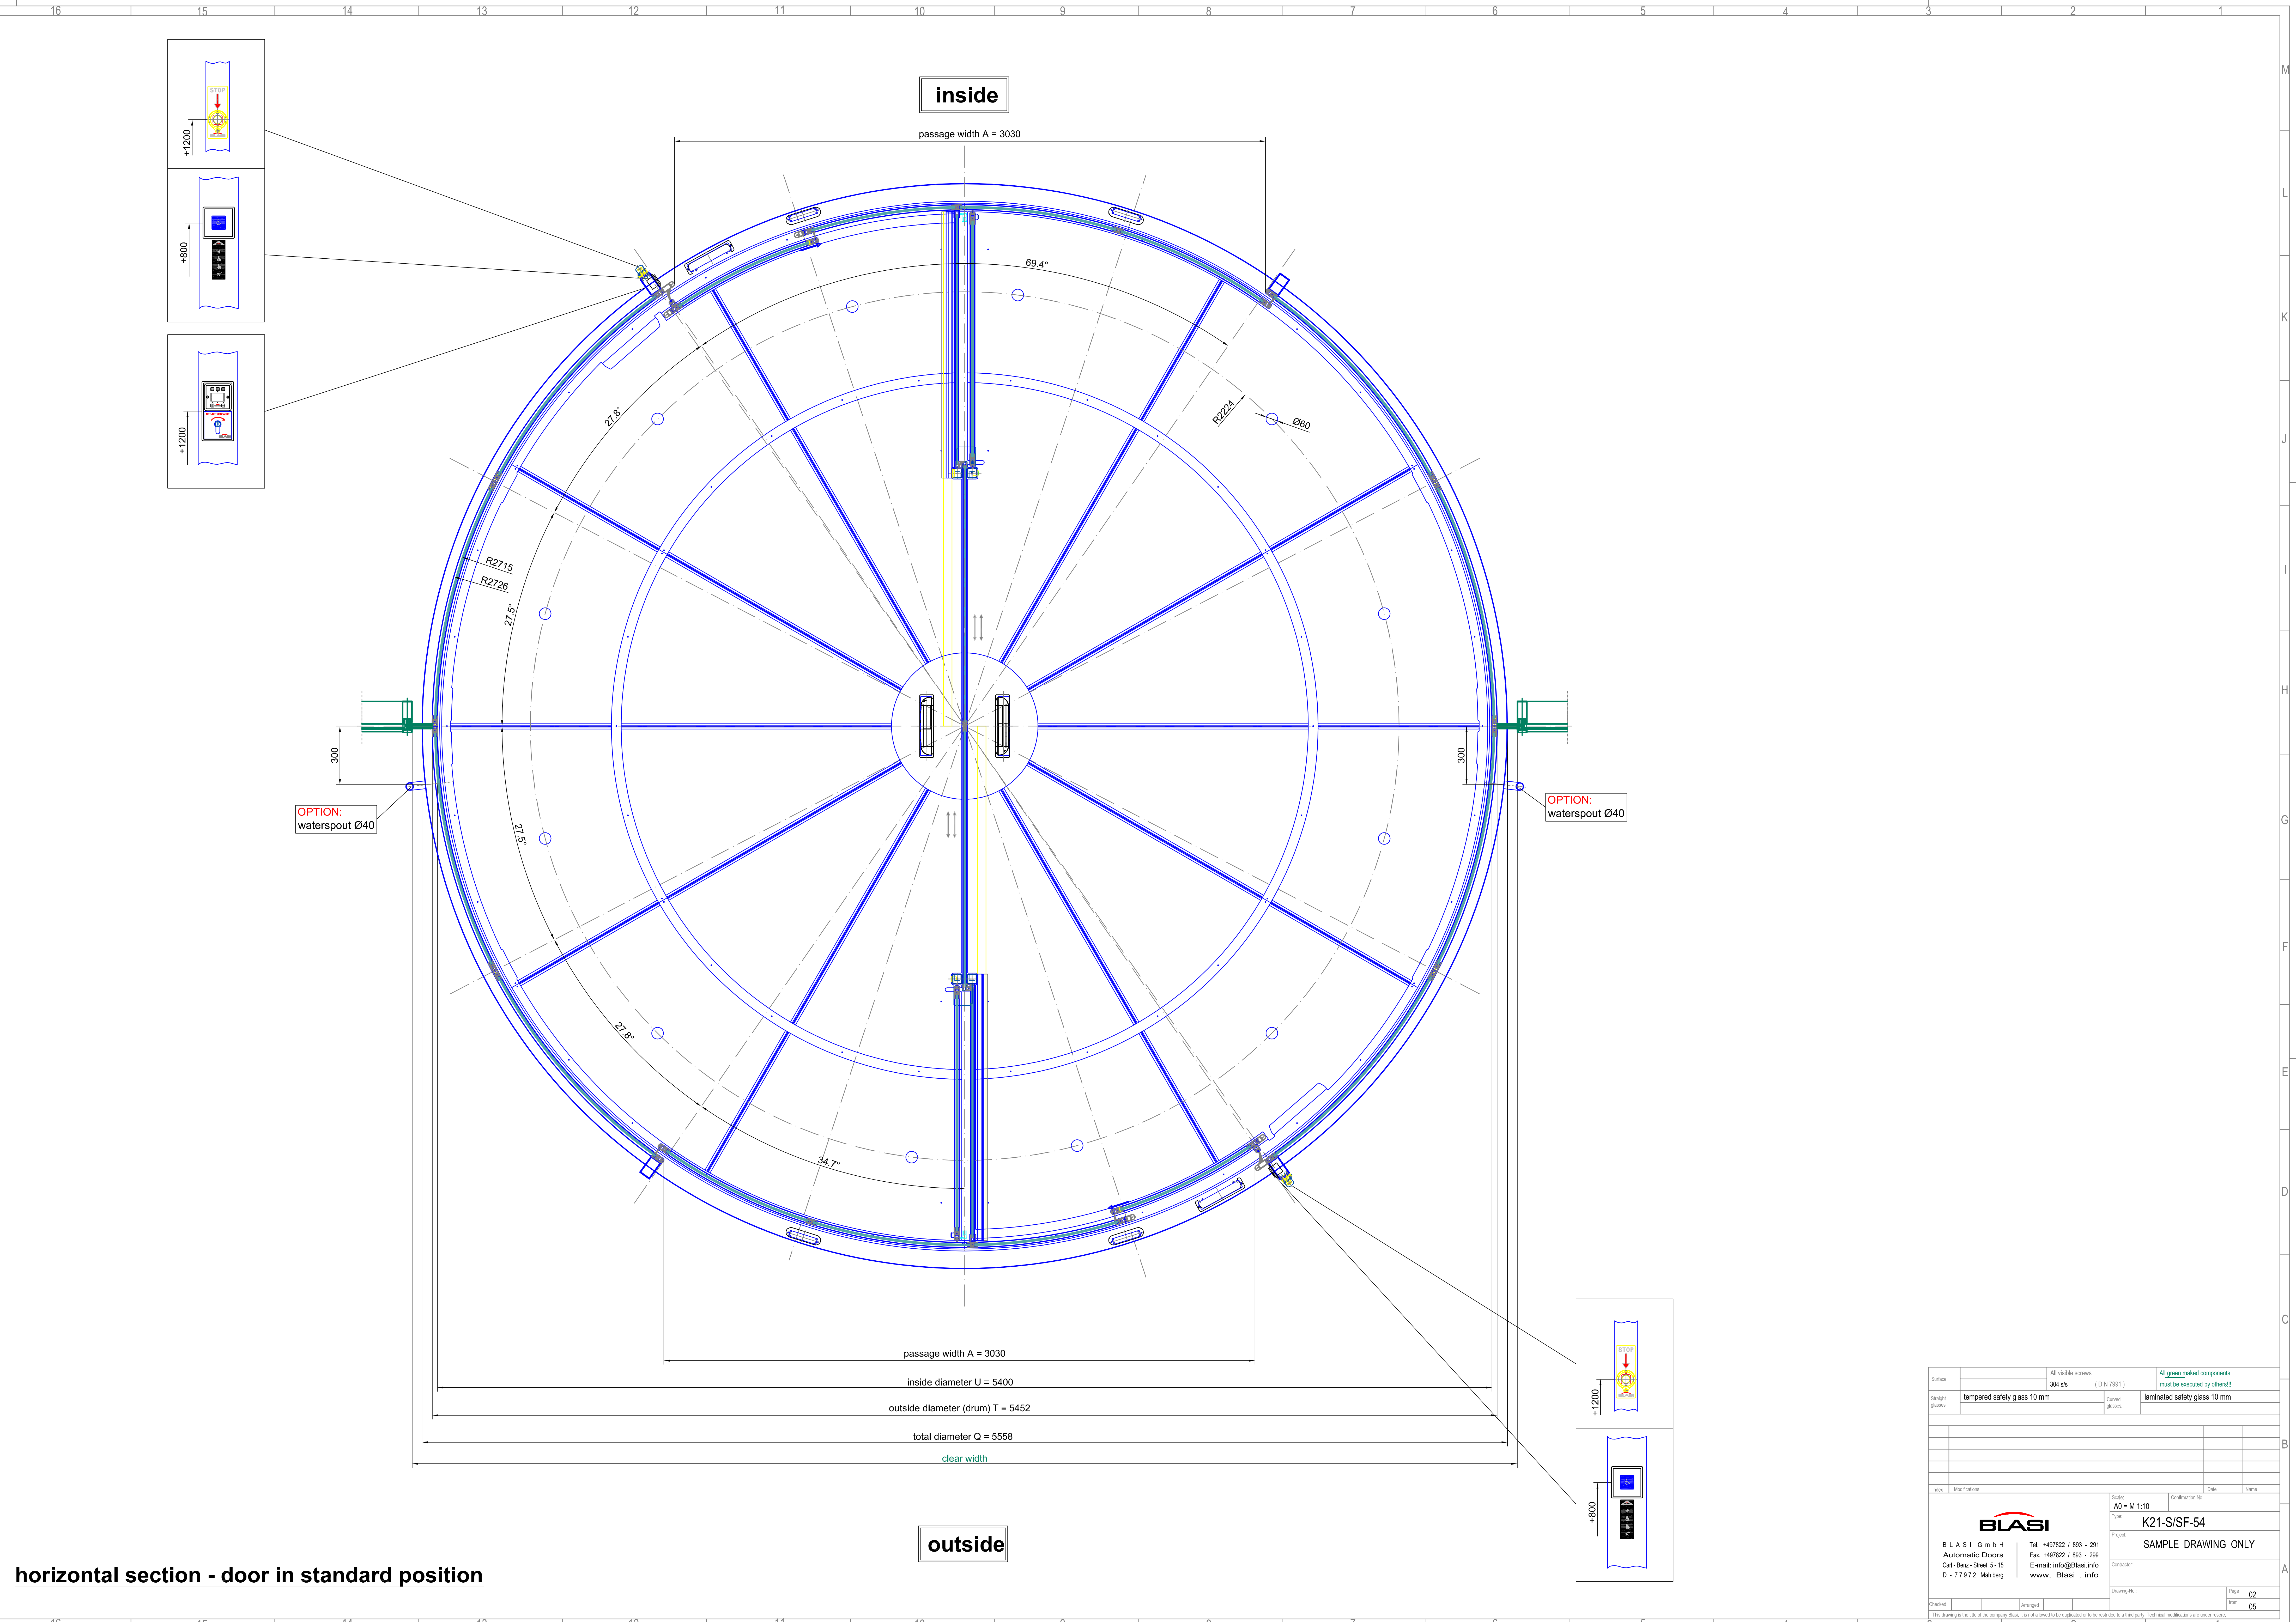

		All visible screws 304 a5 (DIN 7981)		All green marked components must be executed by others!!!	
Straight glasses		tempered safety glass 10 mm		Curved glasses	
				laminated safety glass 10 mm	
Index		Modifications			



front elevation - outside

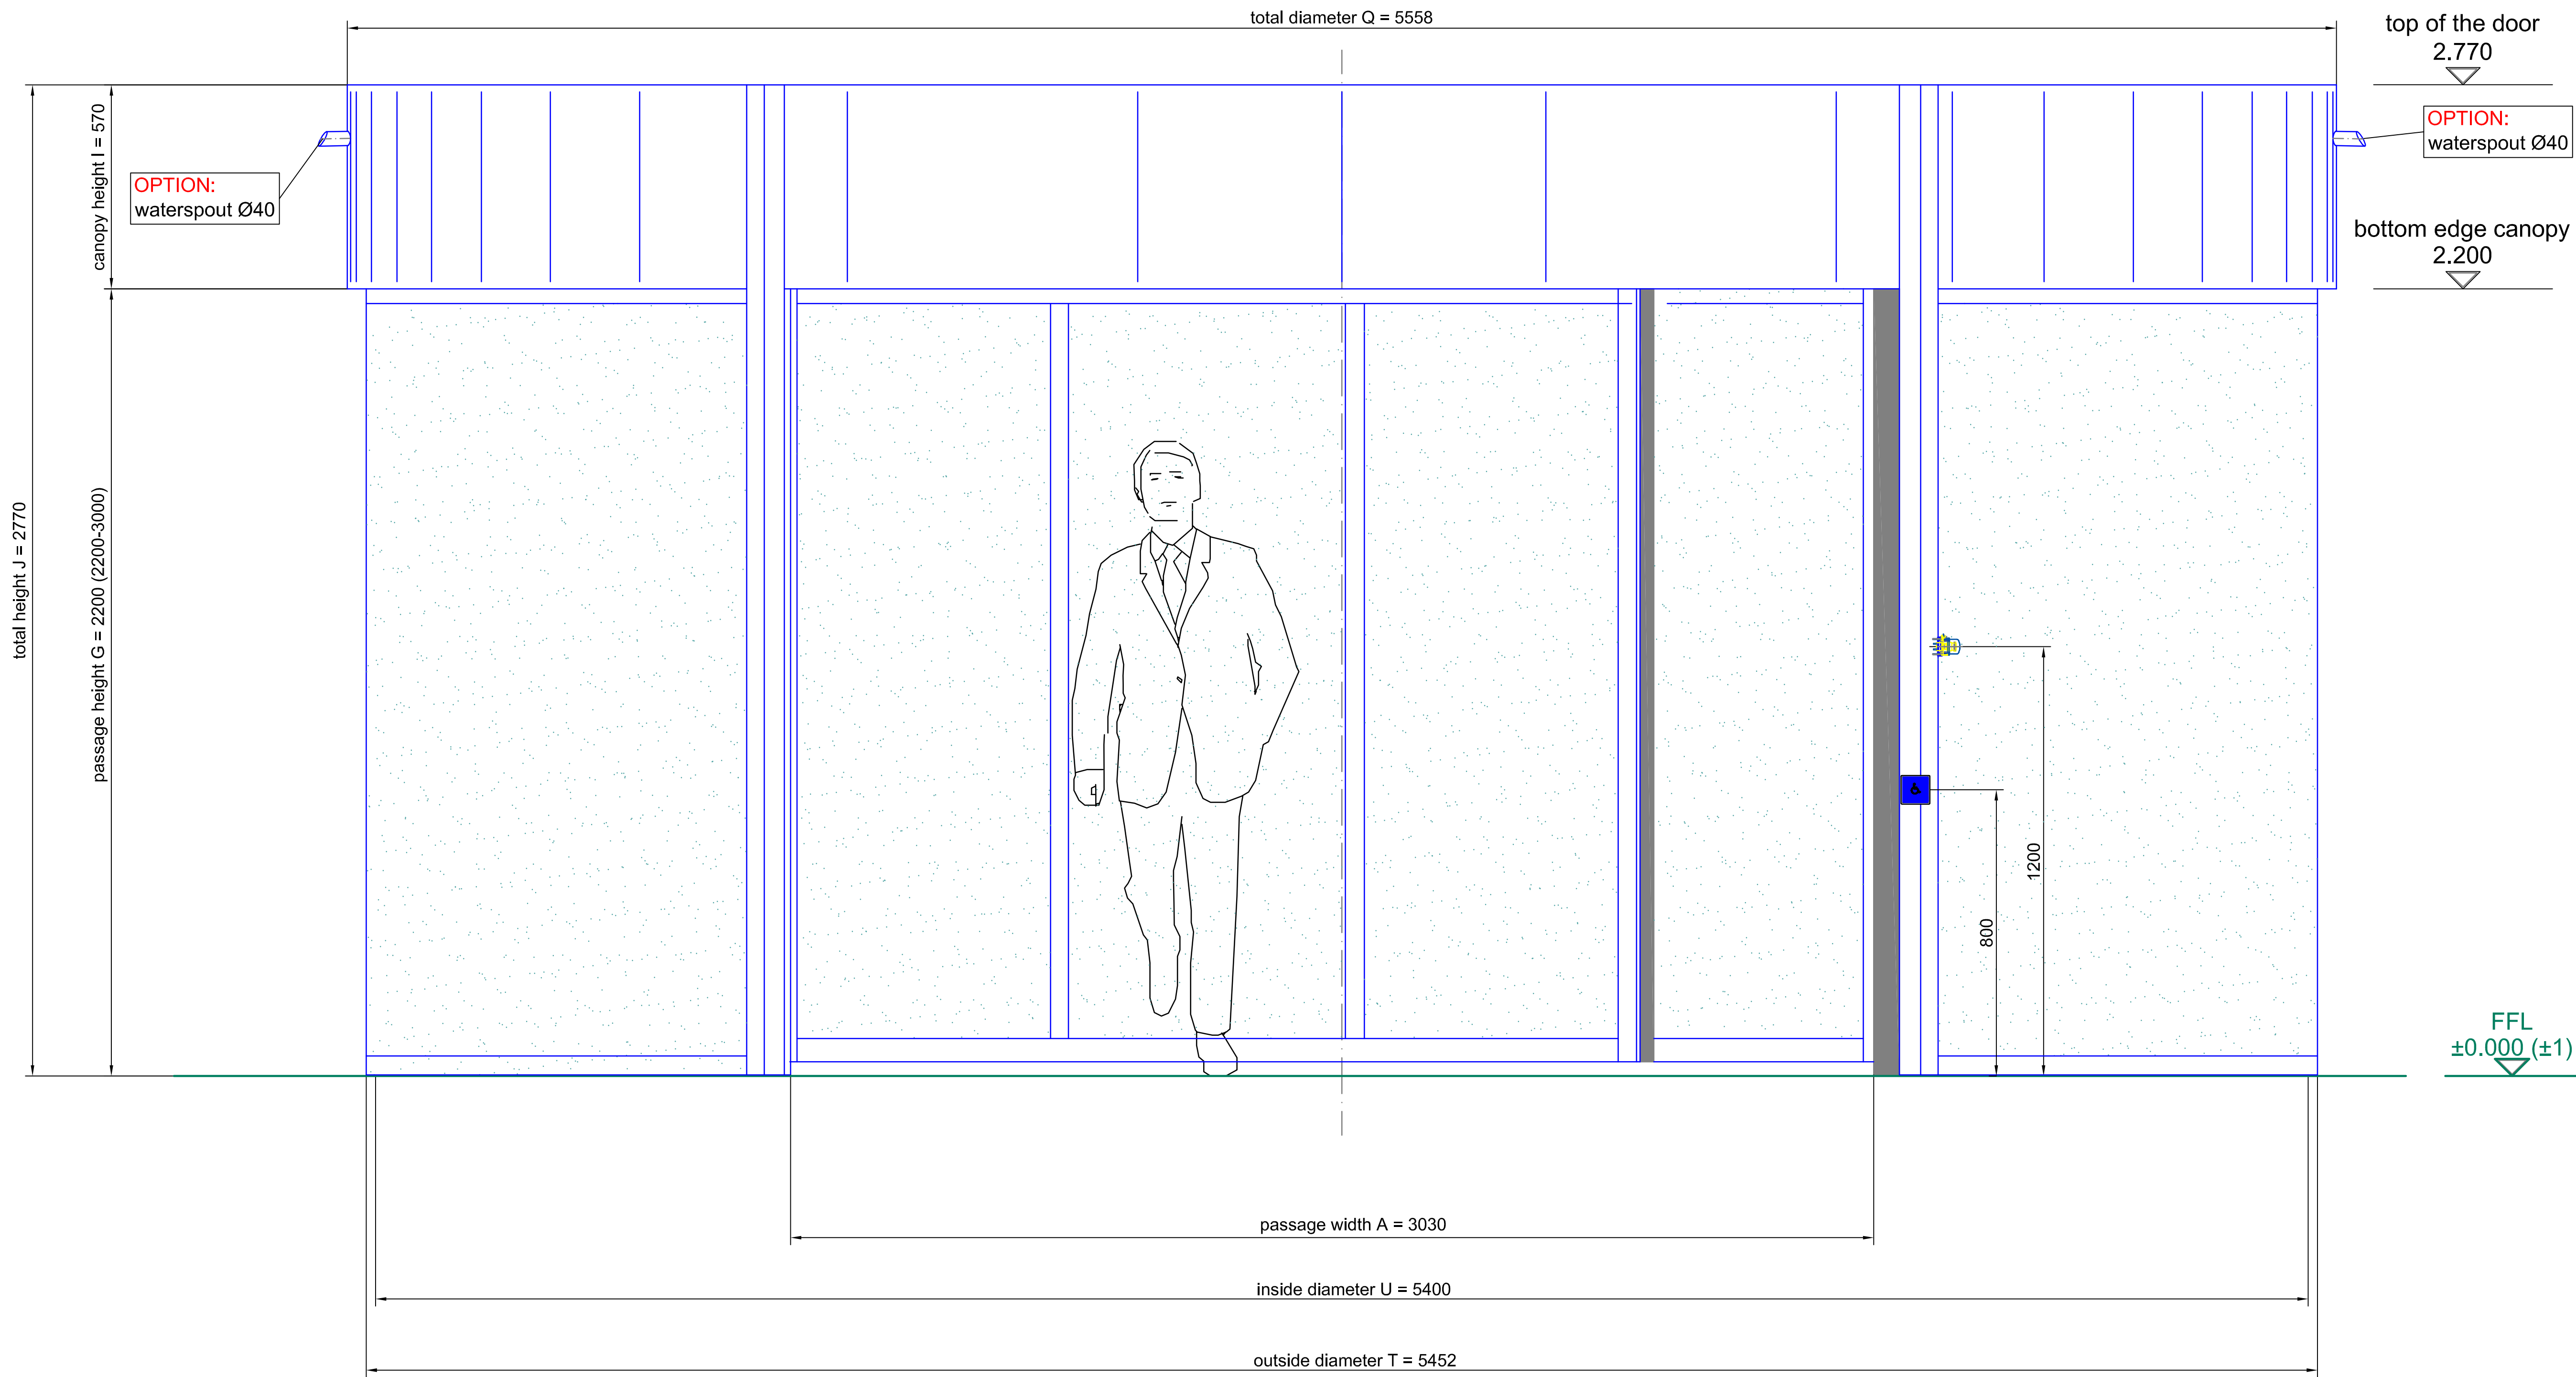

Surface:		All visible screws 304 s/s (DIN 7981)		All green marked components must be executed by others!!!	
Straight glasses:		tempered safety glass 10 mm		Curved glasses: laminated safety glass 10 mm	
Index		Modifications		Scale: A0 = M 1:10 Type: K21-S/SF-54 Project: SAMPLE DRAWING ONLY Contractor: Drawing No.: Checked: Arranged: The drawing is the file of the company Blasli. It is not allowed to be duplicated or to be modified to a third party. Technical modifications are under reserve.	
B L A S L I G m b H Automatic Doors Carl - Beitz - Street 5 - 15 D - 77972 Mannheim		Tel. +497822 / 893 - 291 Fax. +497822 / 893 - 299 E-mail: info@blasli.info www. Blasli . info		Page 04 From 05	

horizontal section - details

passage width A = 3030

Surface:		All visible screws 304 s/s (DIN 7981)		All green marked components must be executed by others!!!							
Straight glass:		tempered safety glass 10 mm		Curved glass:		laminated safety glass 10 mm					
Index		Modifications		Scale:		Confirmation No.		Date		Name	
				A0 = M 1:1							
				Type:		K21-S/SF-54					
				Project:		SAMPLE DRAWING ONLY					
						Contractor:					
						Drawing No:				Page 05	
										Form 05	
Checked: _____ Arranged: _____ This drawing is the file of the company Blasl. It is not allowed to be duplicated or to be redrafted to a third party. Technical modifications are under reserve.											

**BLASL**

B L A S L G m b H
Automatic Doors
Carl - Beitz - Street 5 - 15
D - 77972 Hainberg

Tel. +497822 / 893 - 291
Fax. +497822 / 893 - 299
E-mail: info@blasl.info
www. Blasl . info