




outside

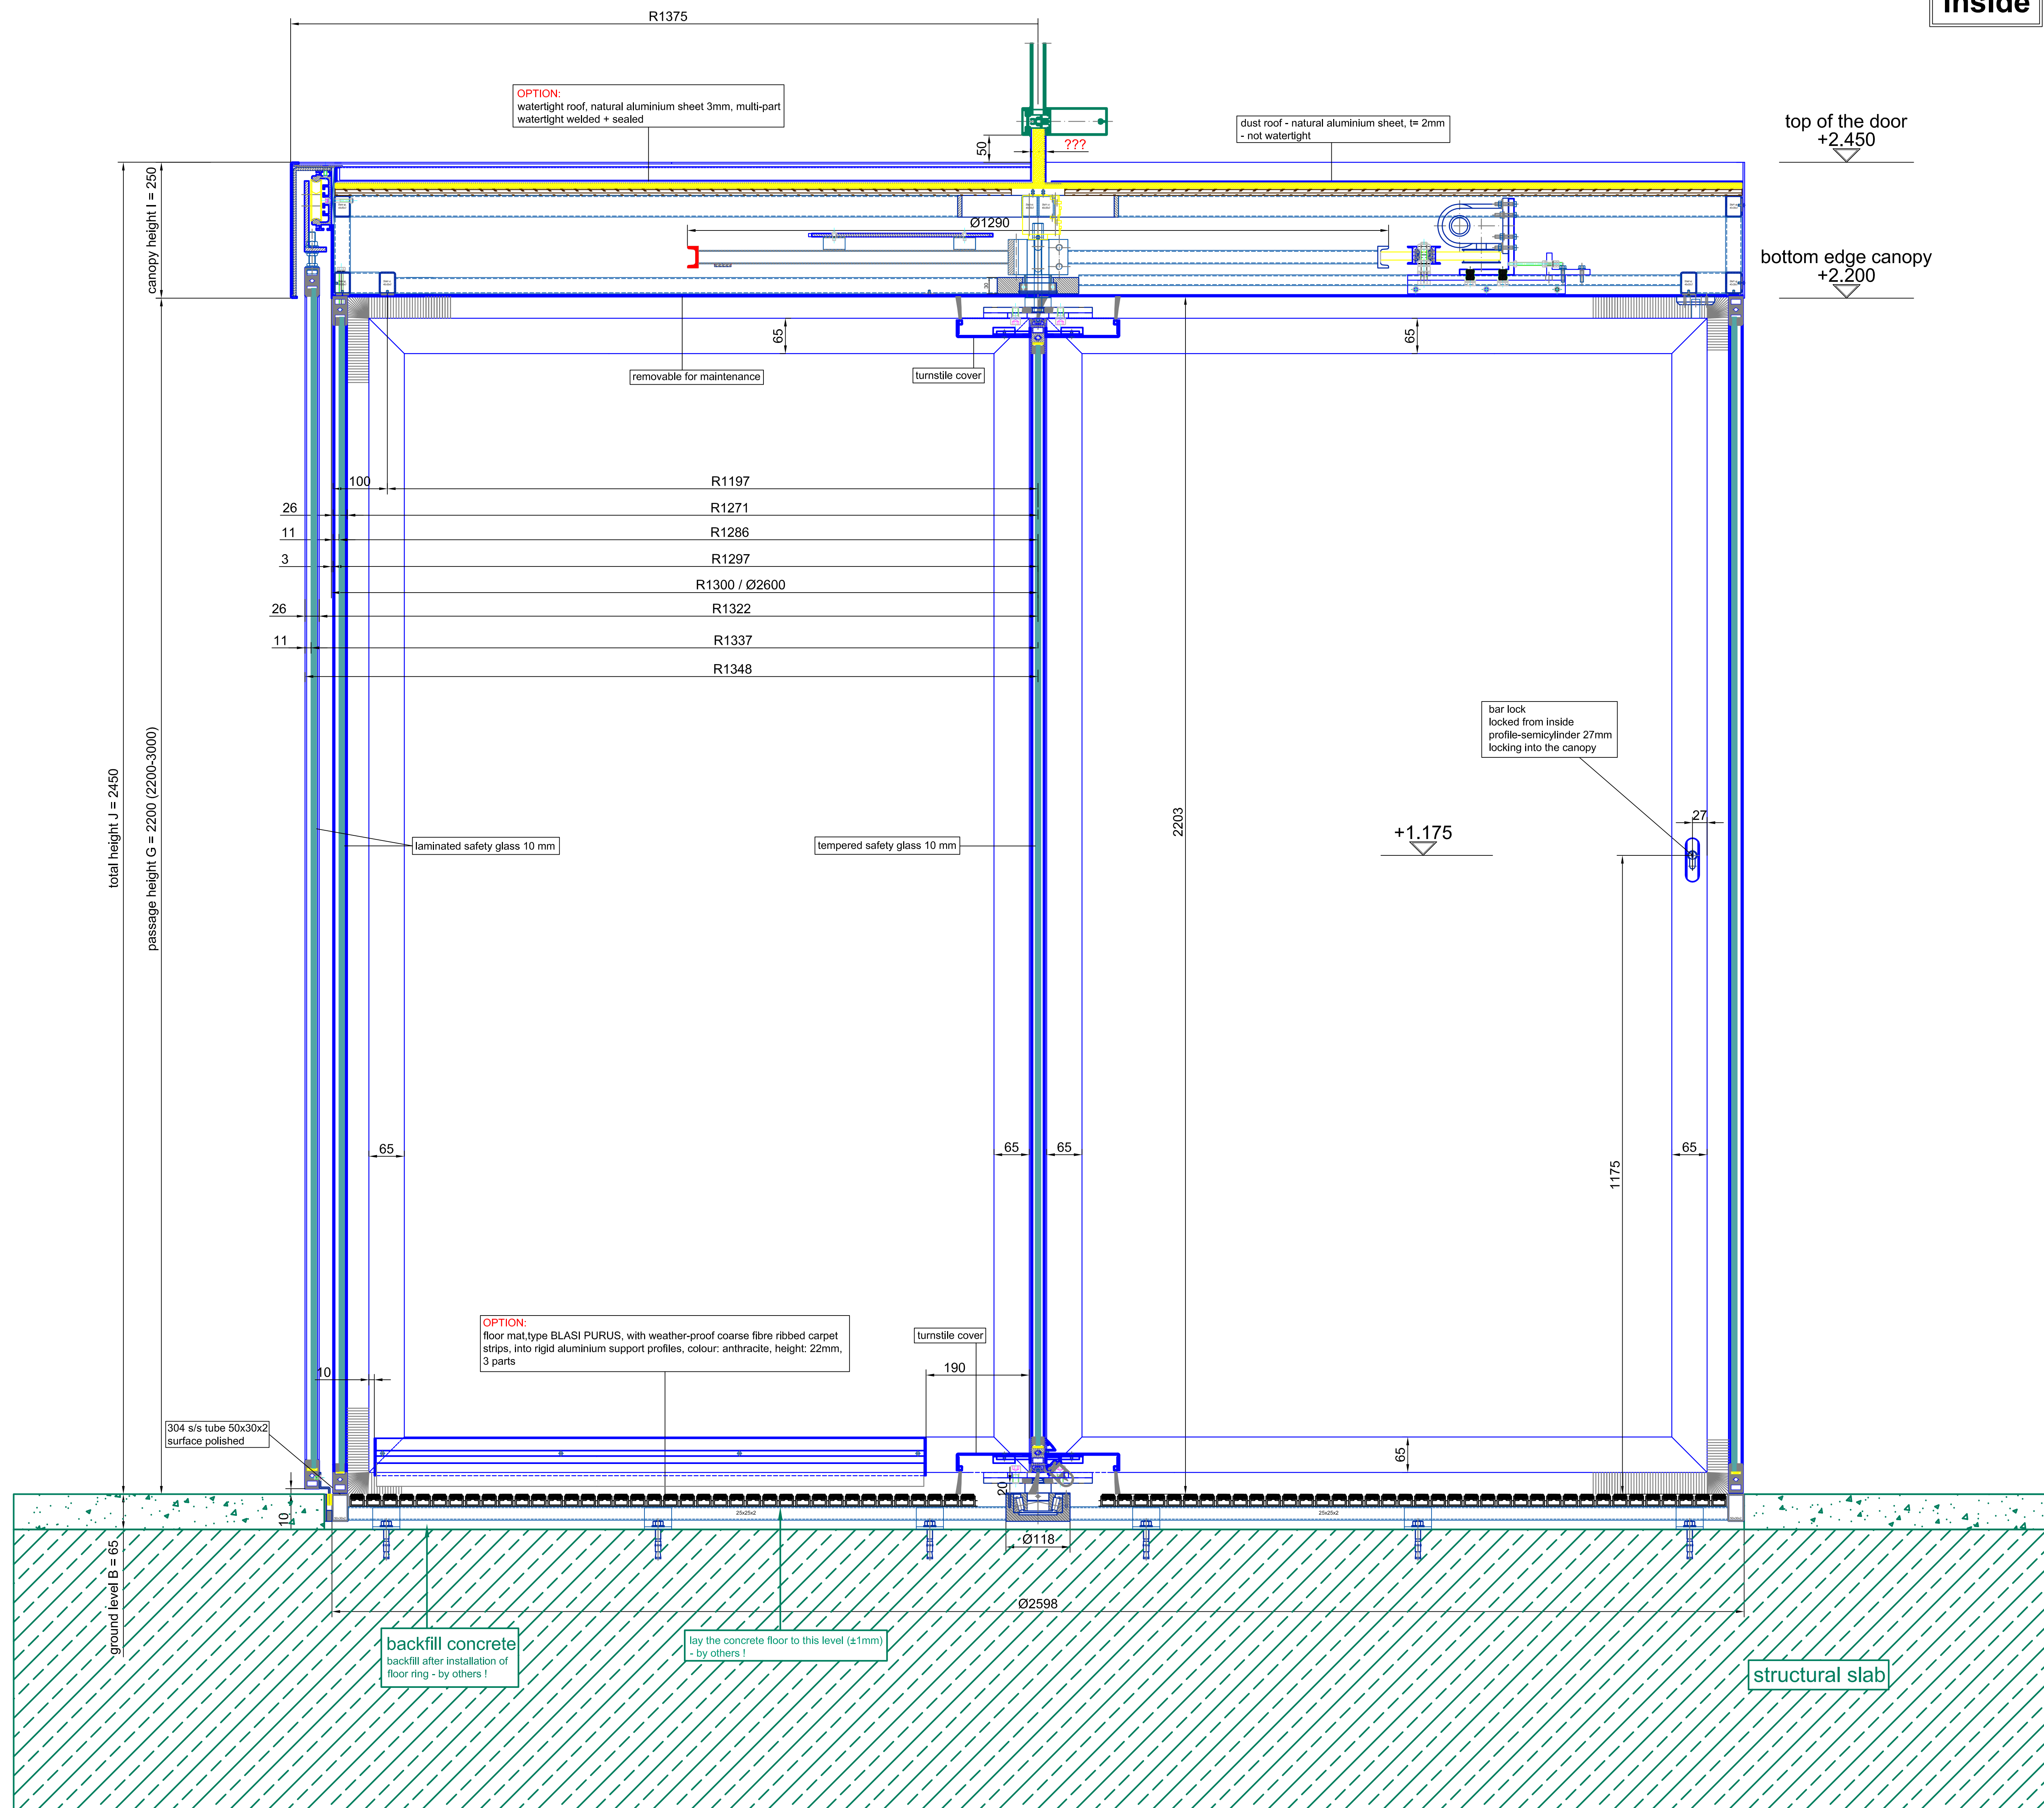


A0 - M 1:2

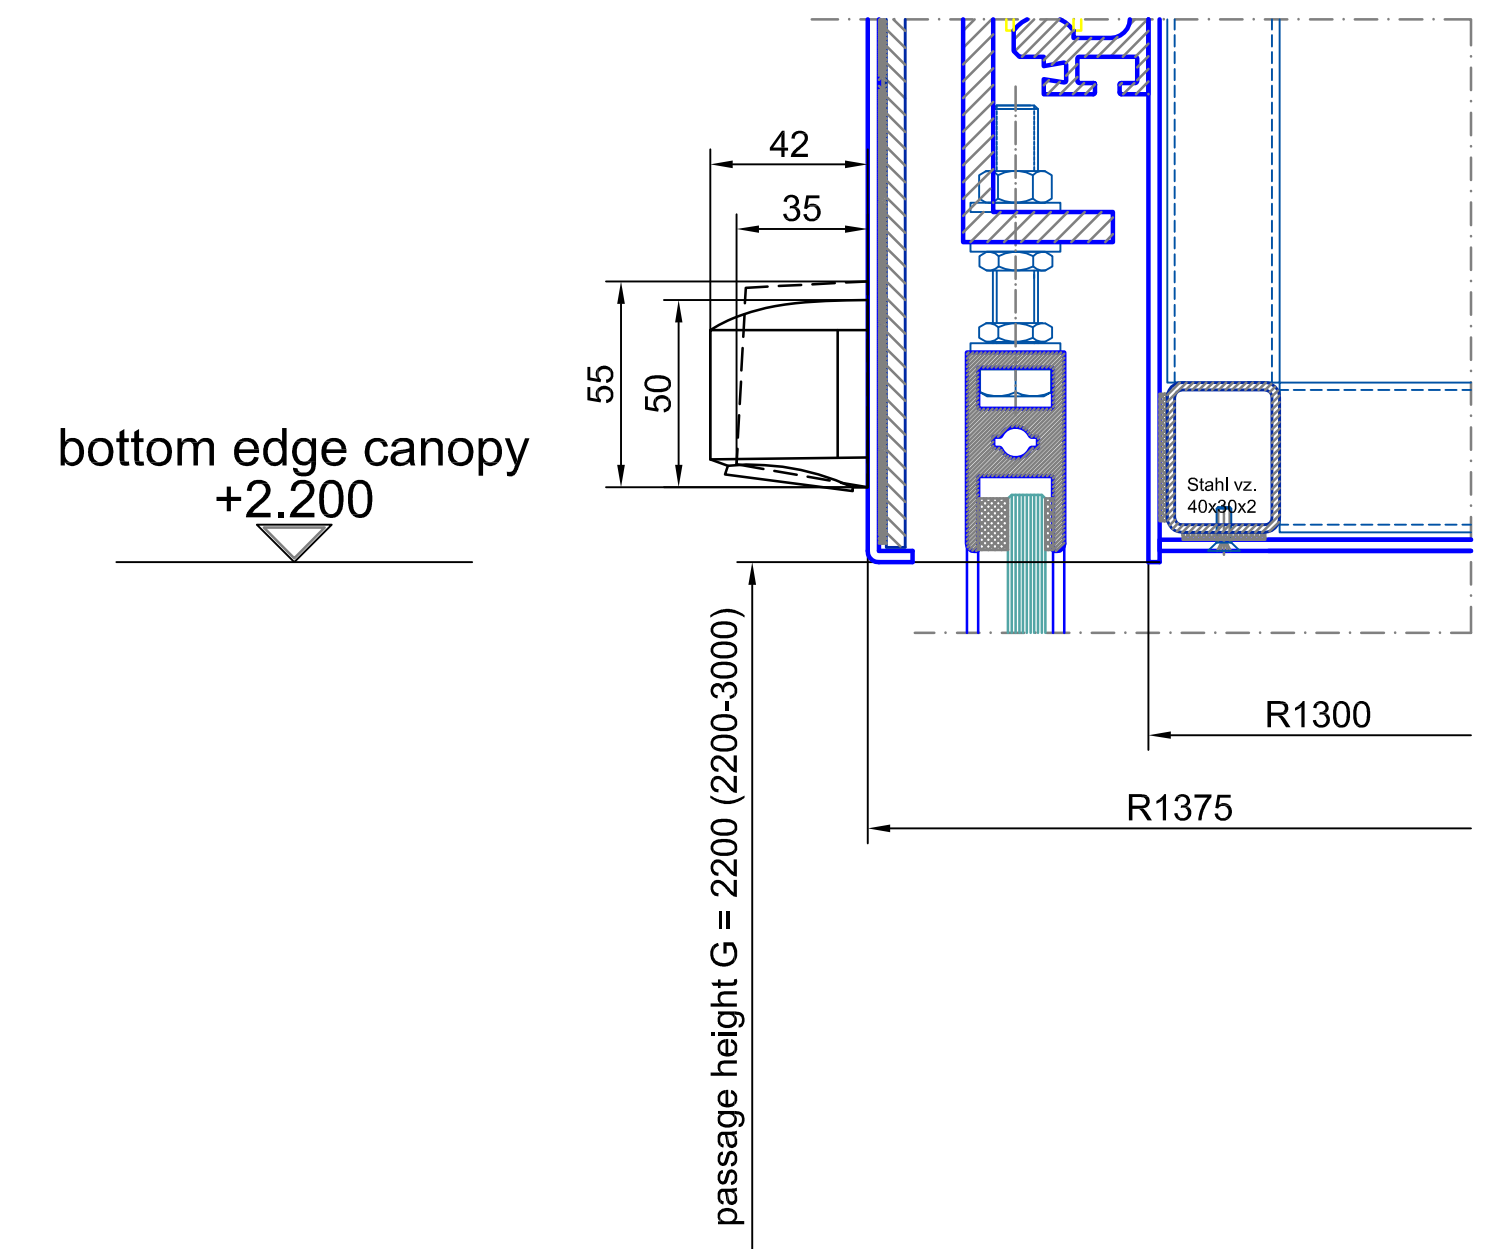


A0 - M 1:2

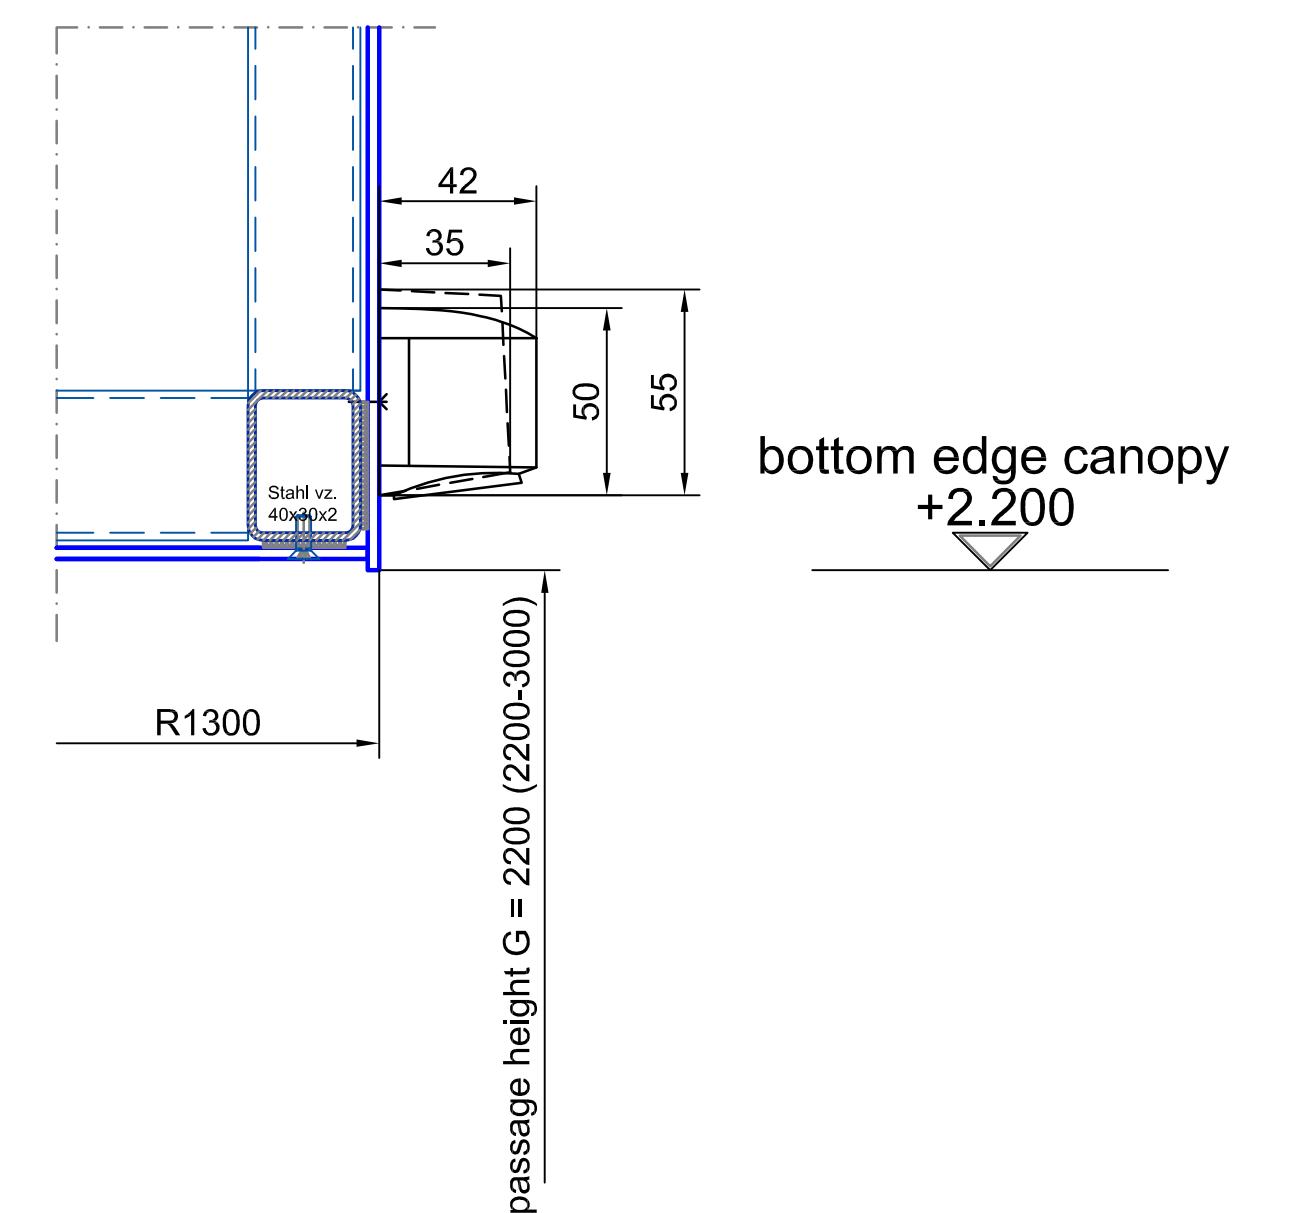

A0 - M 1:2

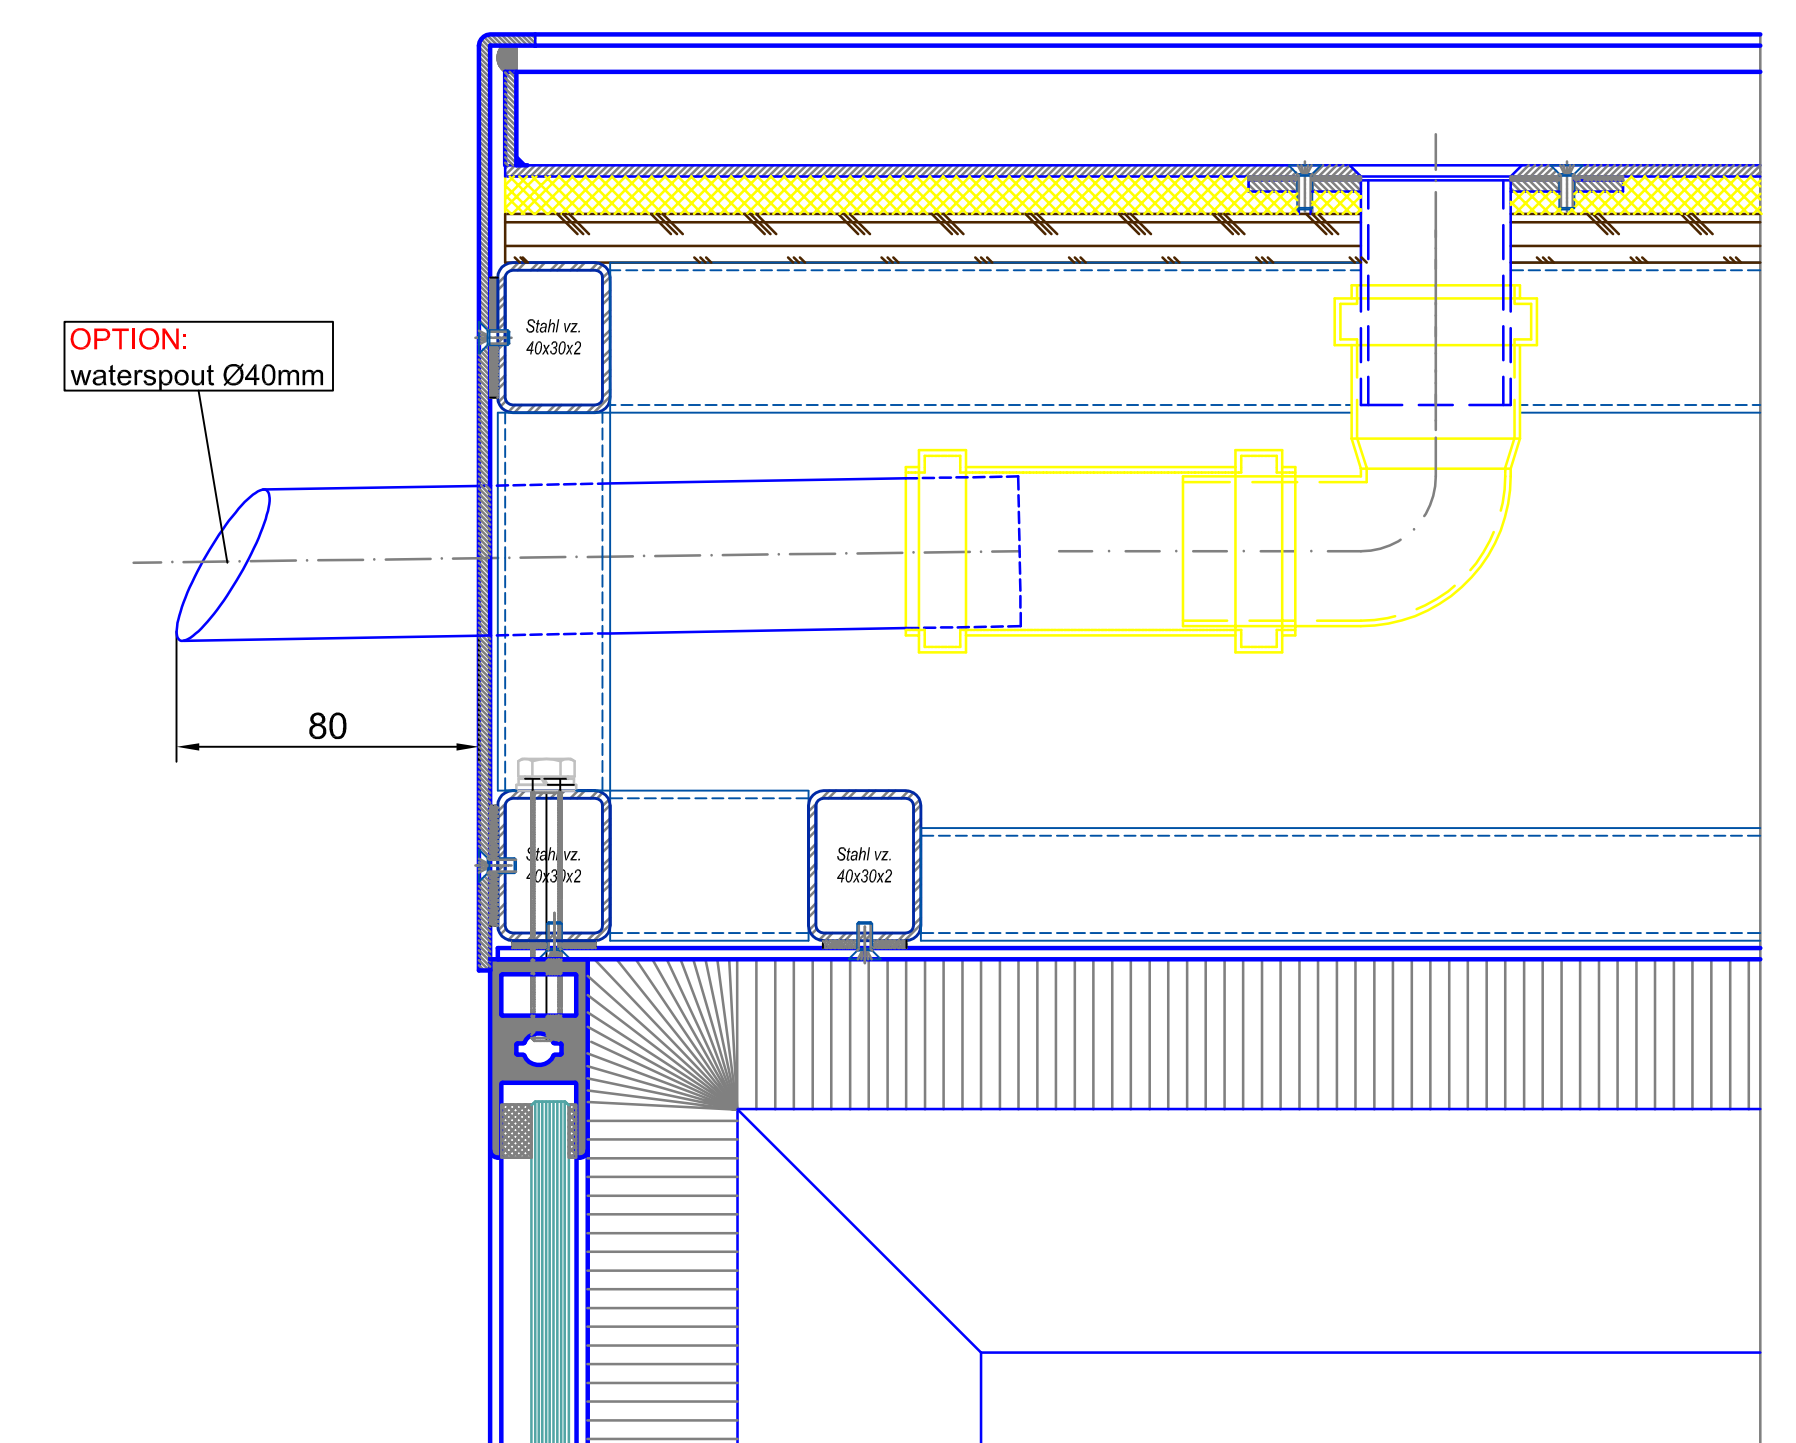


Surface:	Air-visible screws	All green molded components must be insulated by thermaly
Straight glass:	304 a/s tempered safety glass 10 mm	(DN 7951) Direct glassless laminated safety glass 10 mm
Name:	Model/Accessories:	Date:
Scale: A0 = M 1:5		
Confirmation No.		
Type		
Project		
K31-V/NMA-26		
Sample Drawing ONLY		
Contractor:		
Drawing No.:		
Checked:	Approved:	Page 01
This drawing is the title of the company Blasi. It is not allowed to be duplicated or to be introduced as a third party. Technical modifications are under reserve.		02

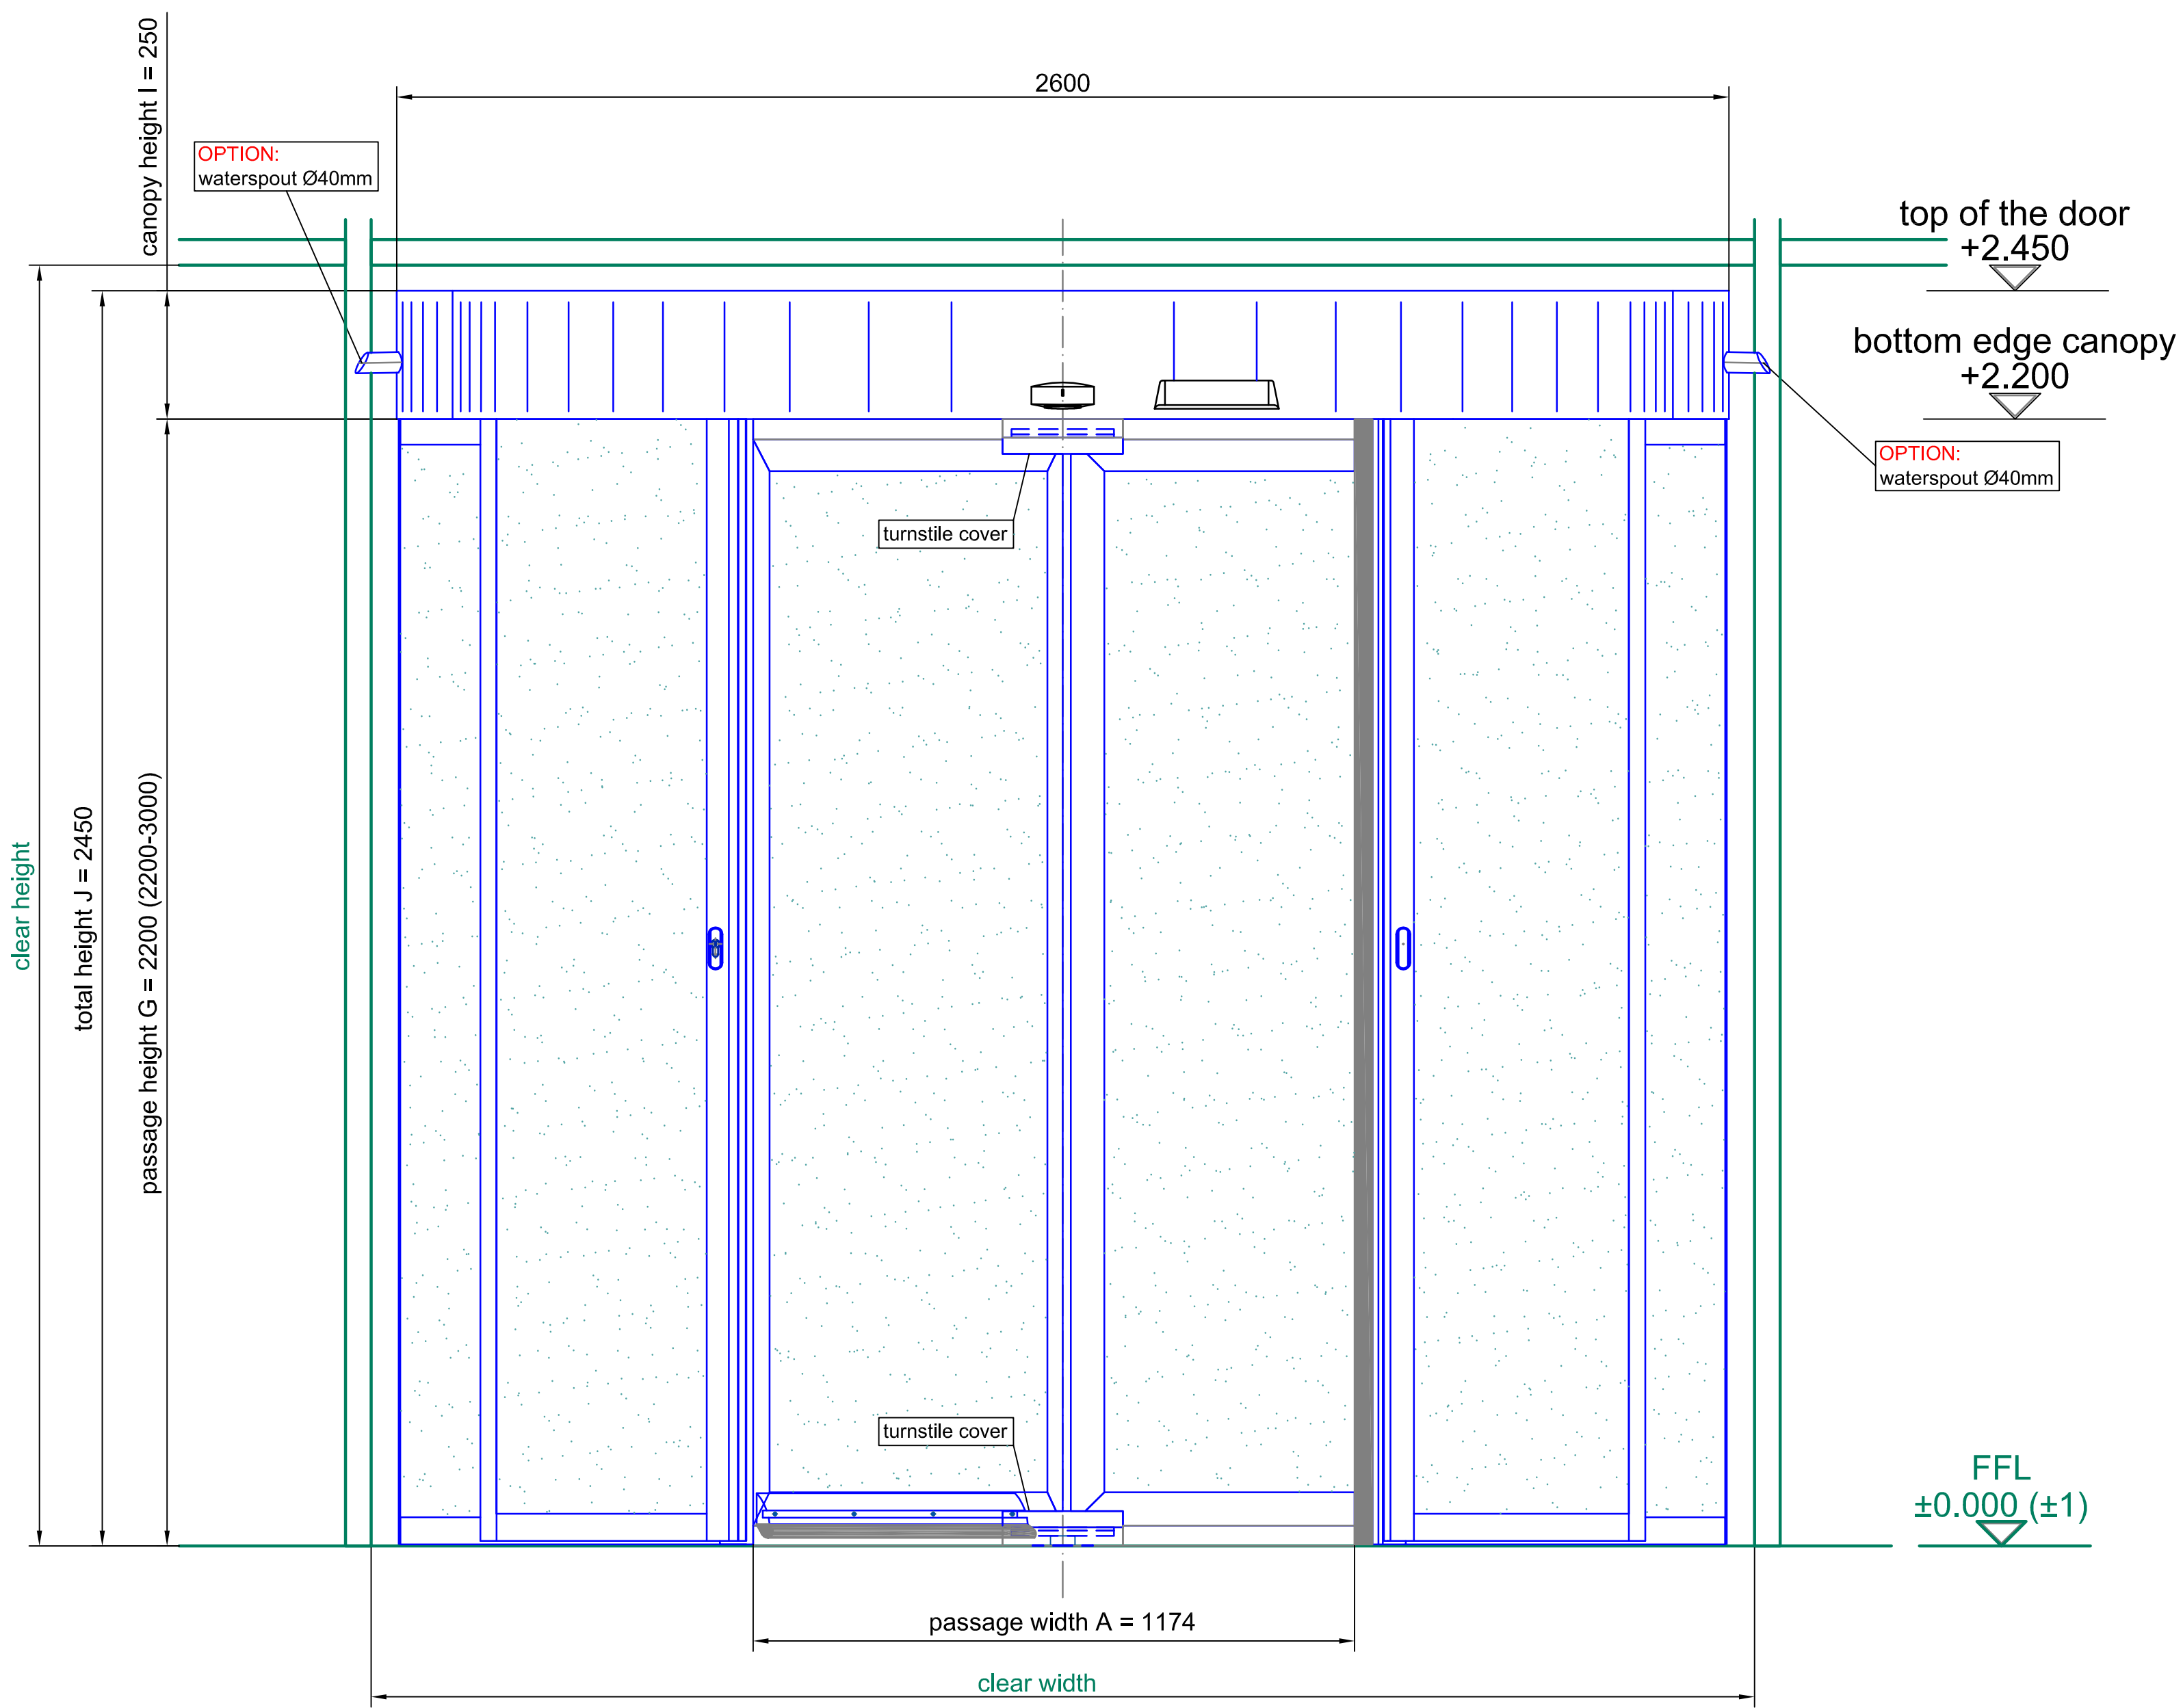

front elevation - outside


detail A

A0 - M 1:1

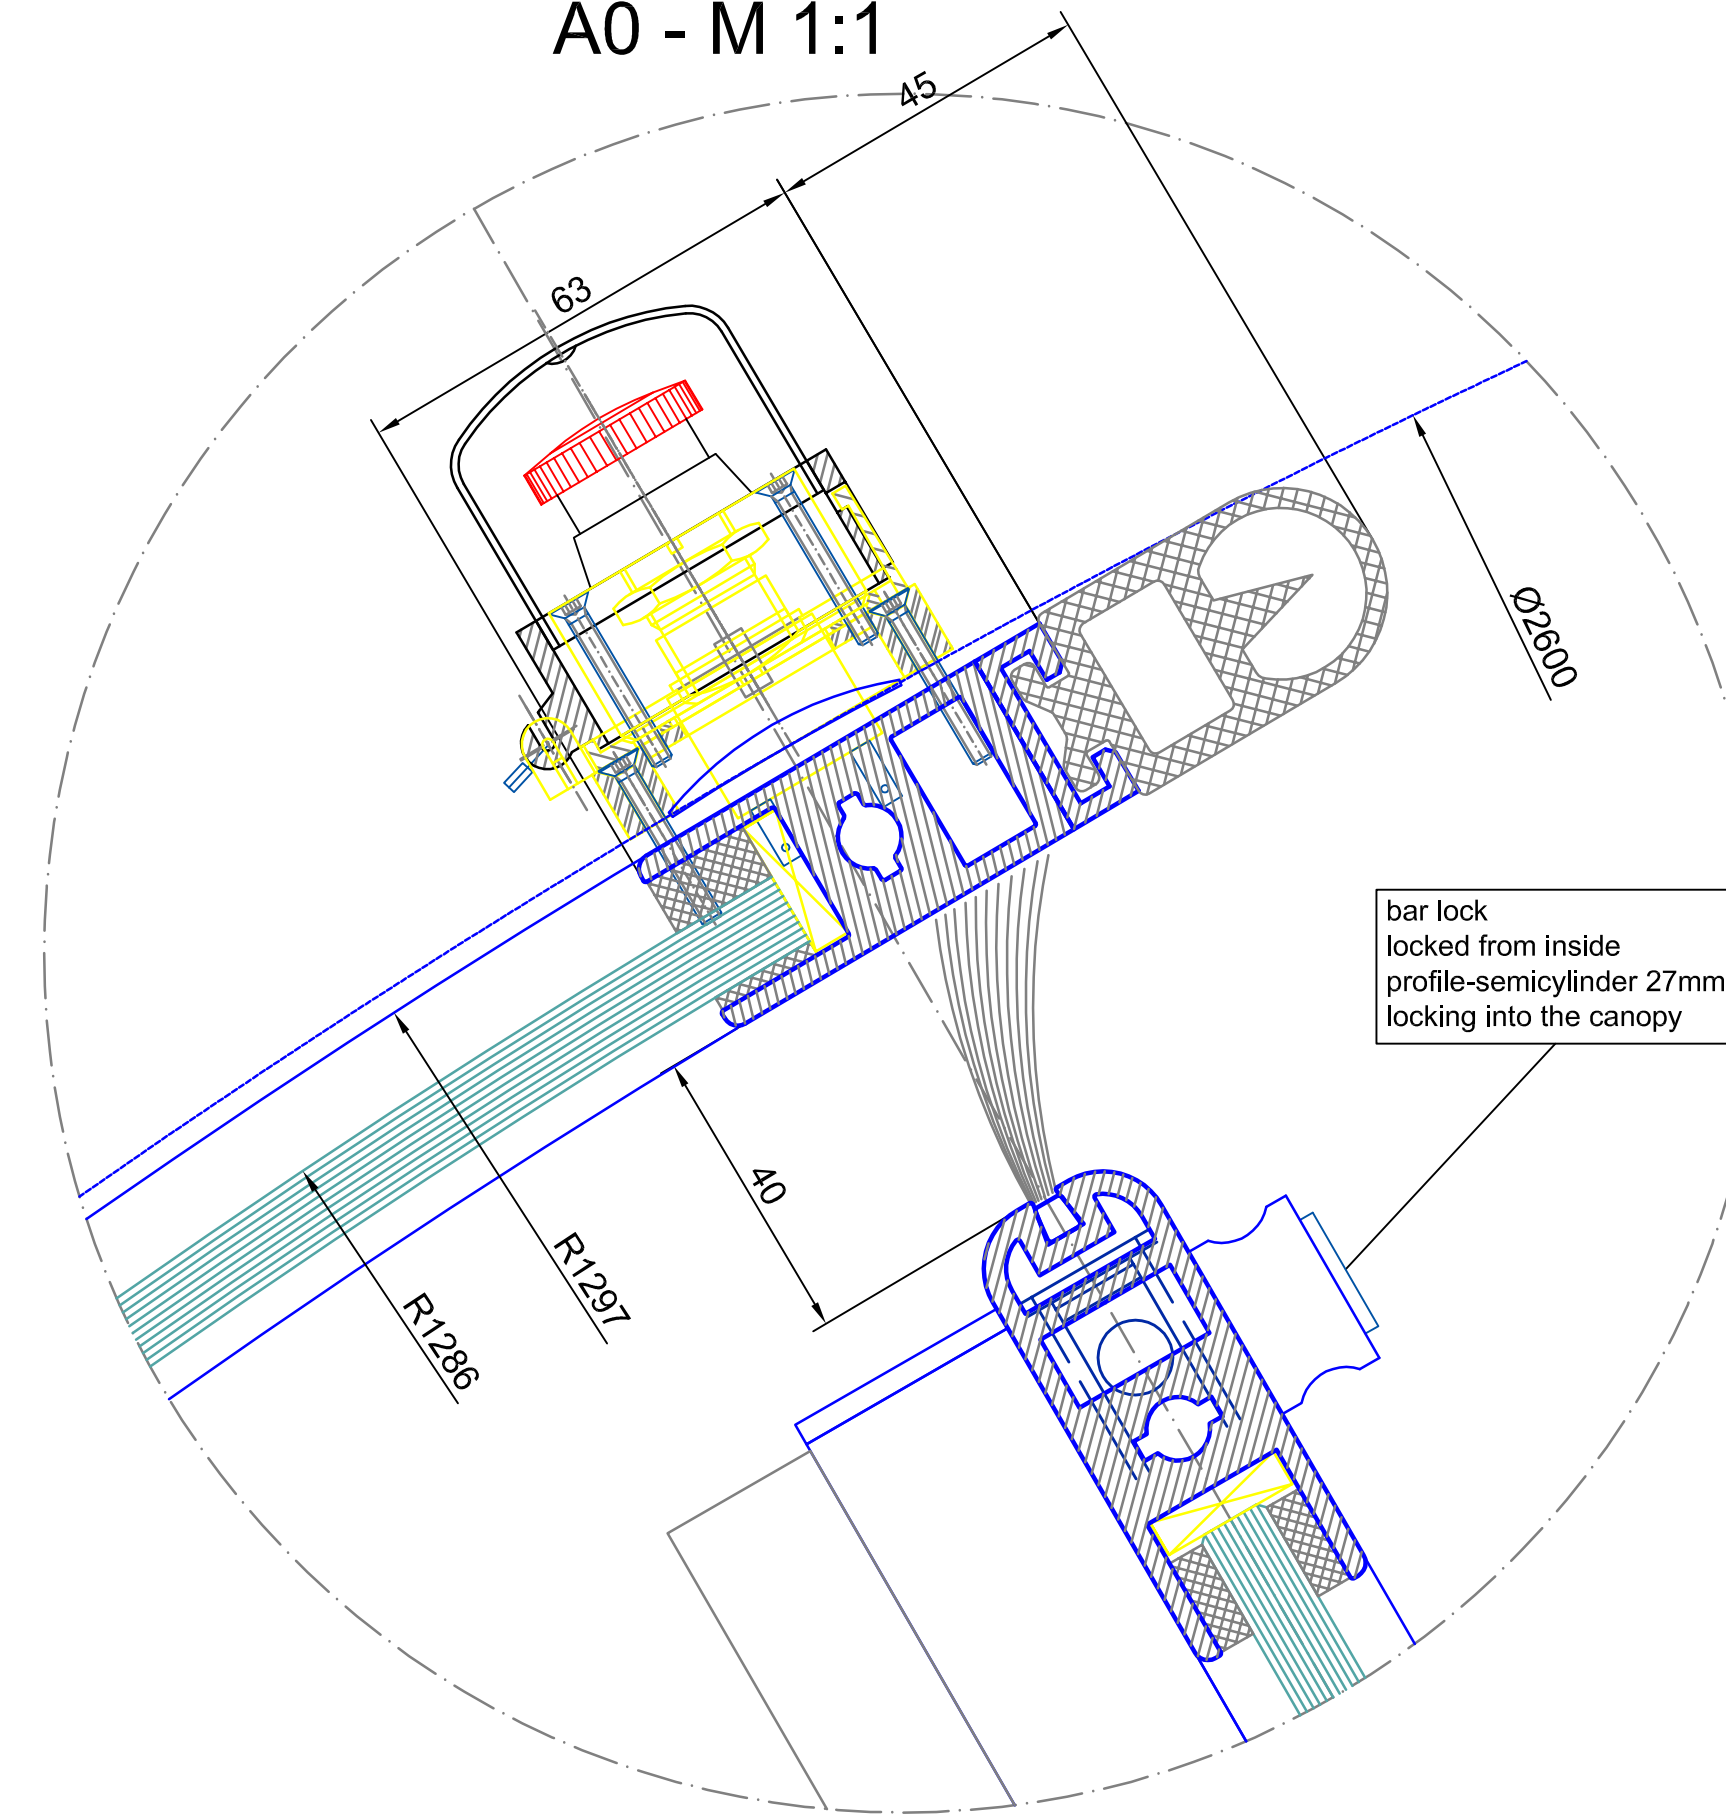


detail B

A0 - M 1:1

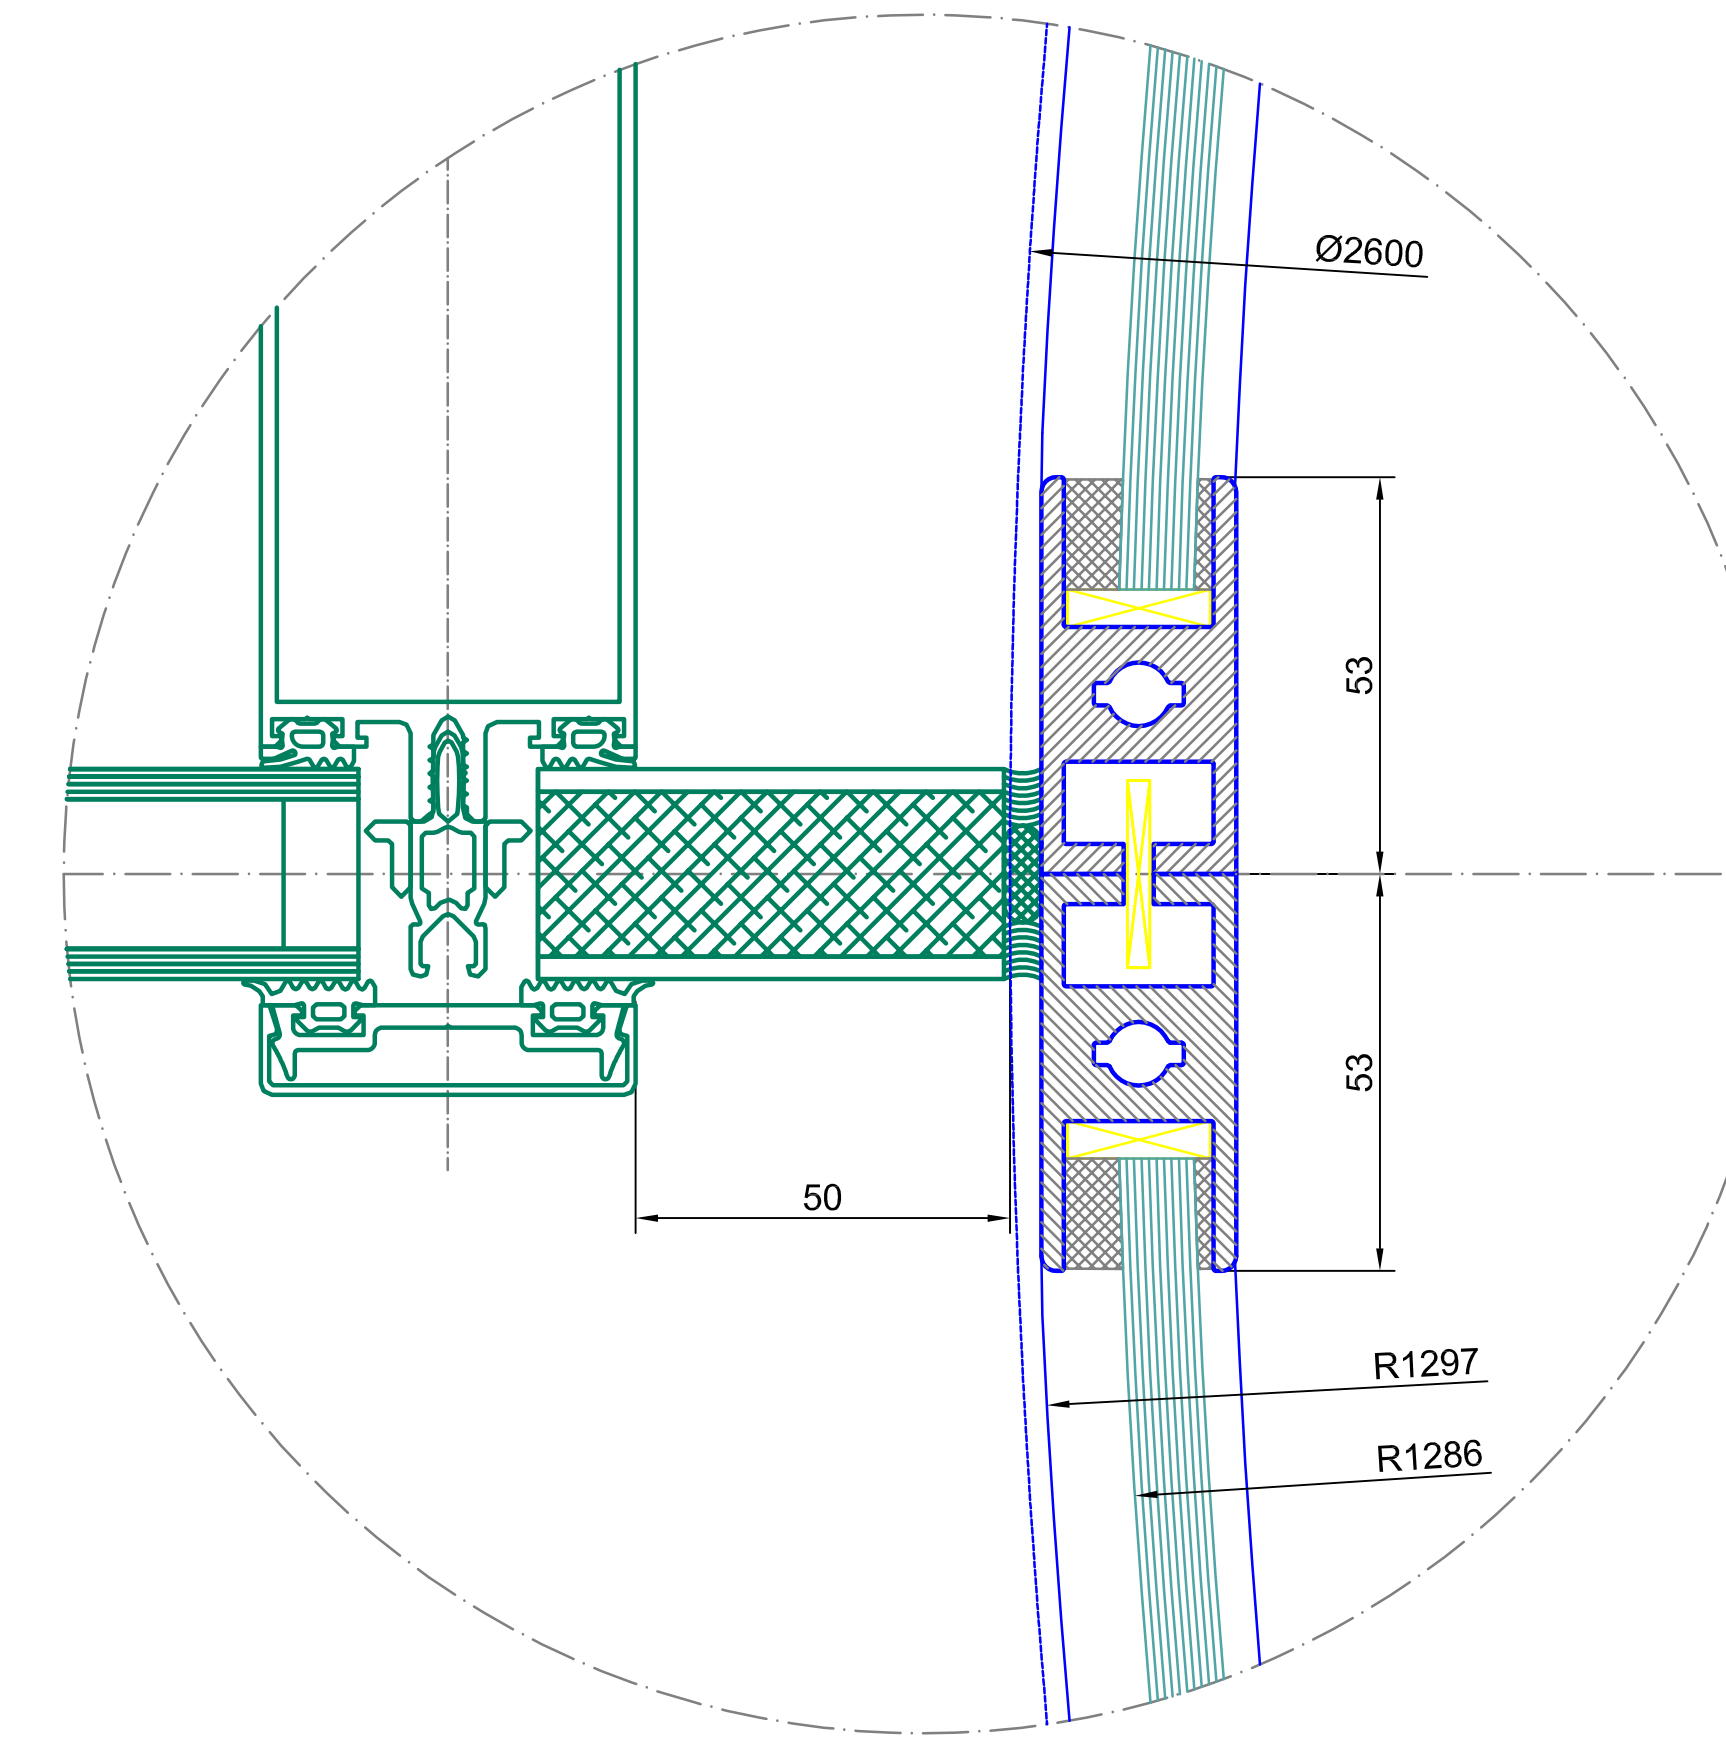


detail C

A0 - M 1:1

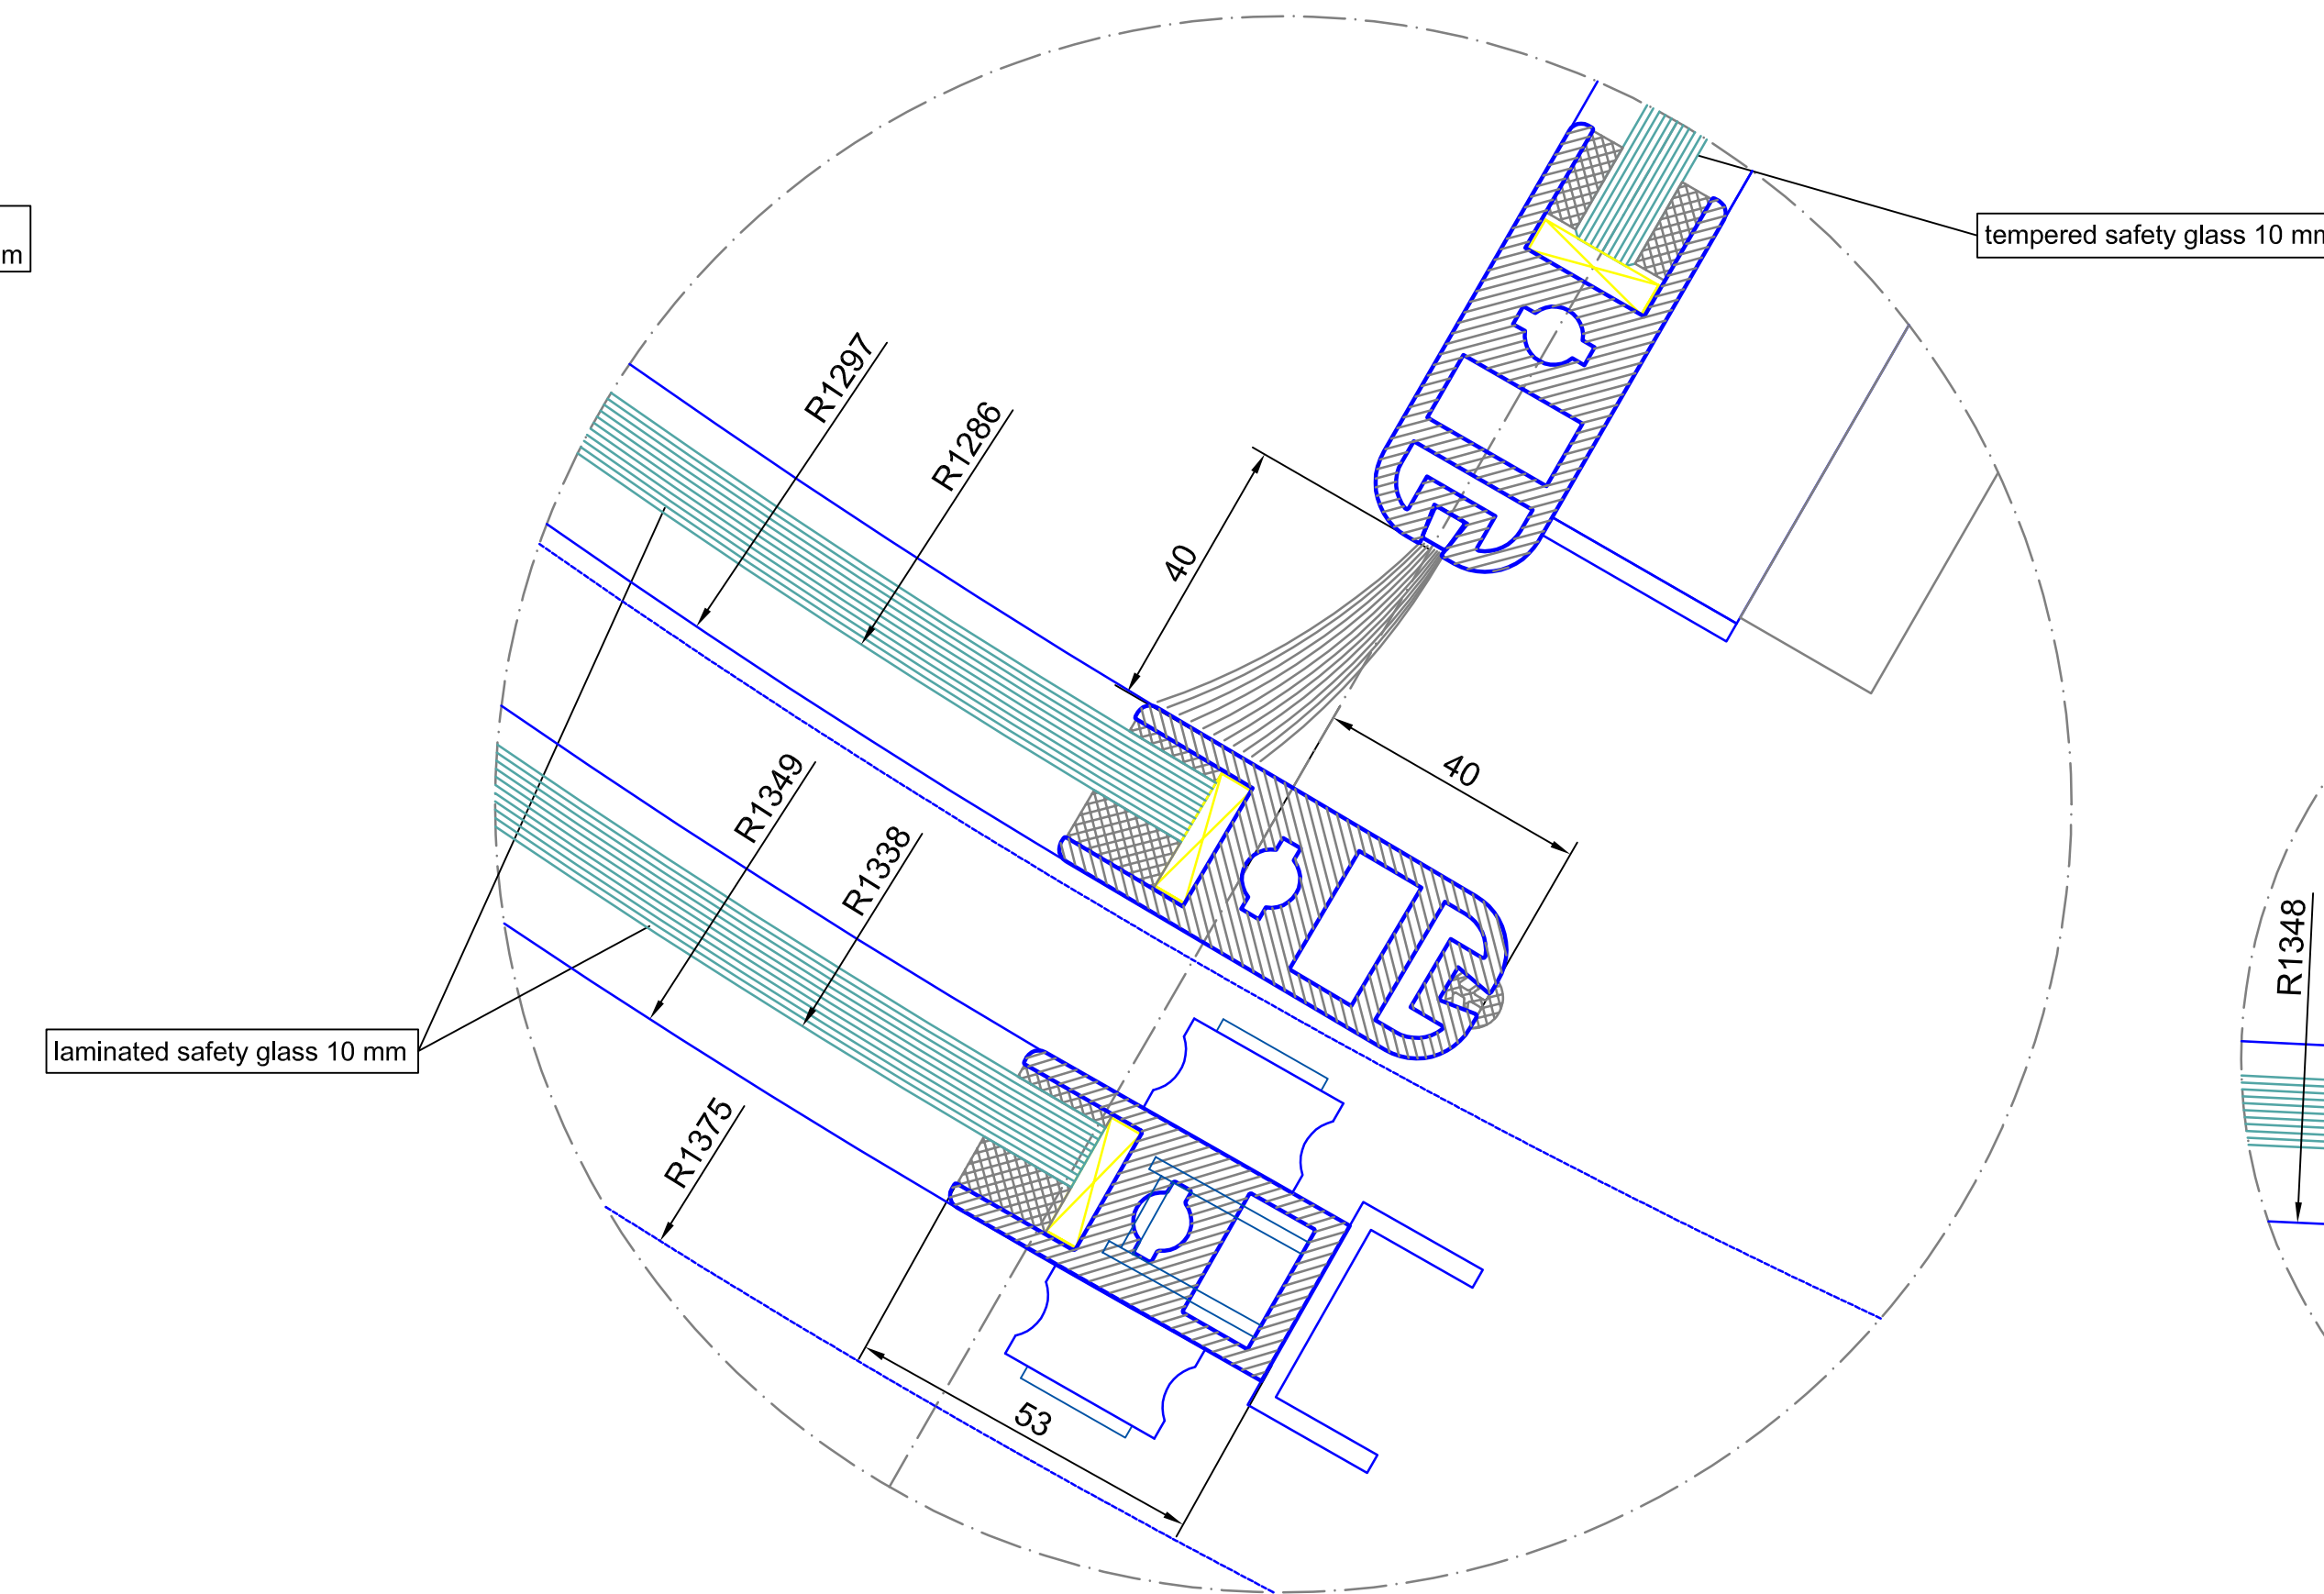


detail E

A0 - M 1:1

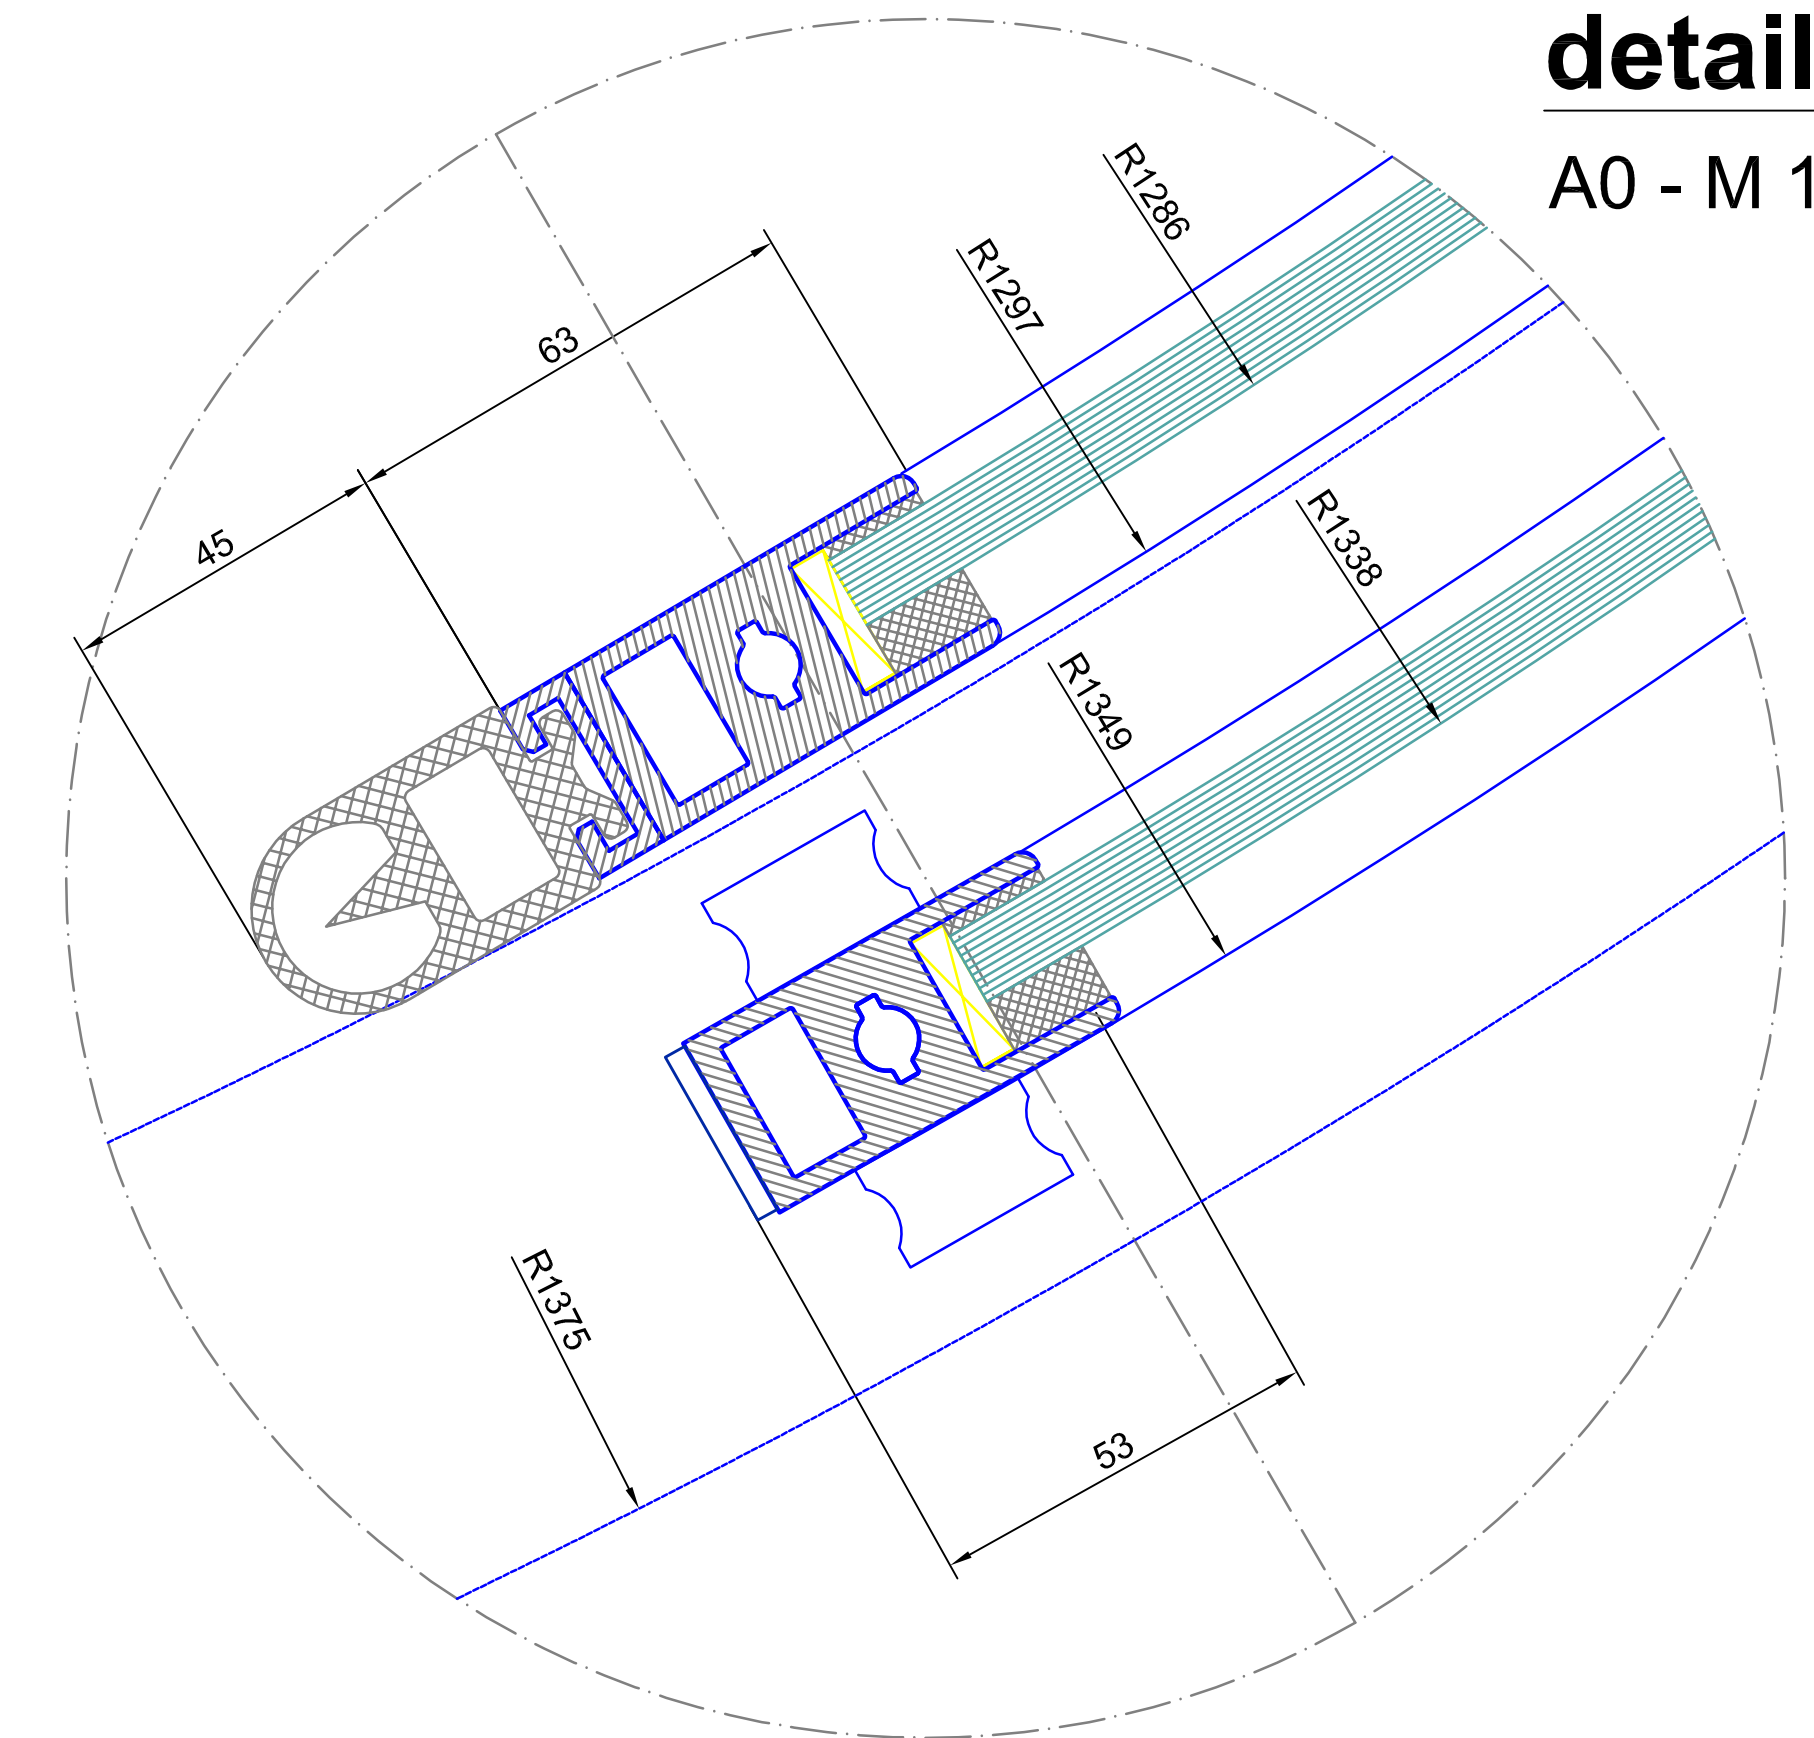



detail F

A0 - M 1:1

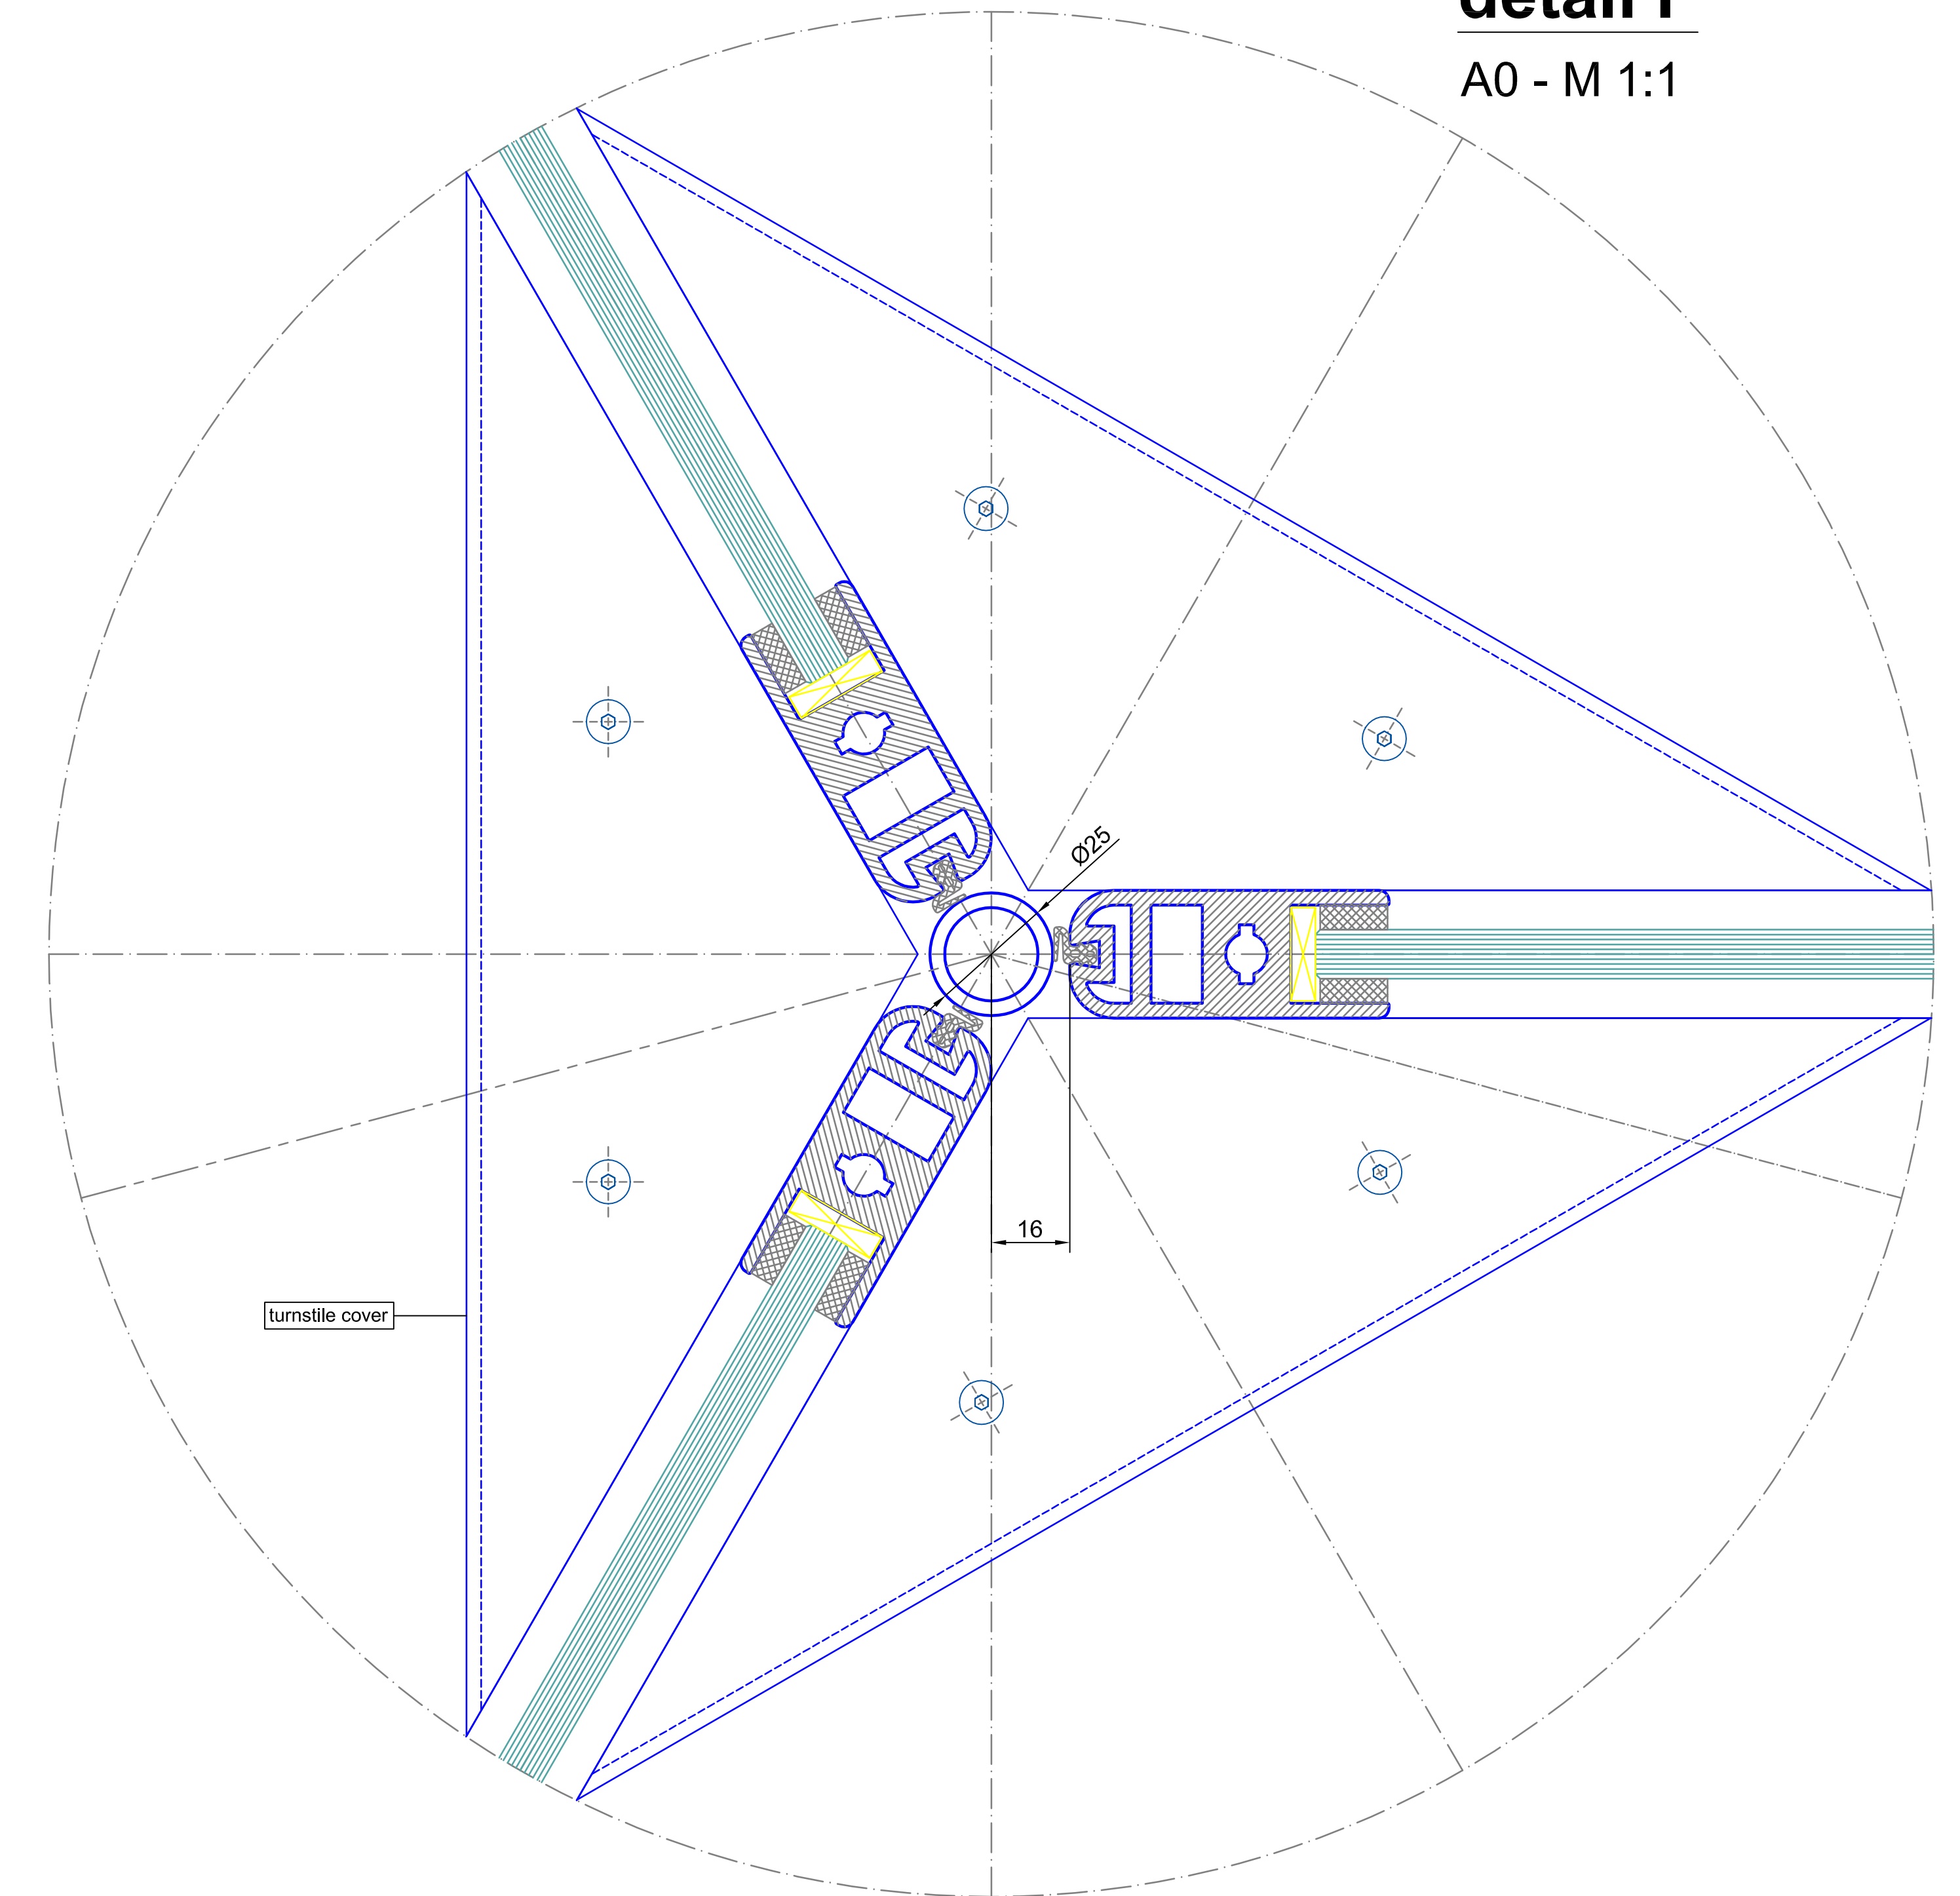

detail D

A0 - M 1:1

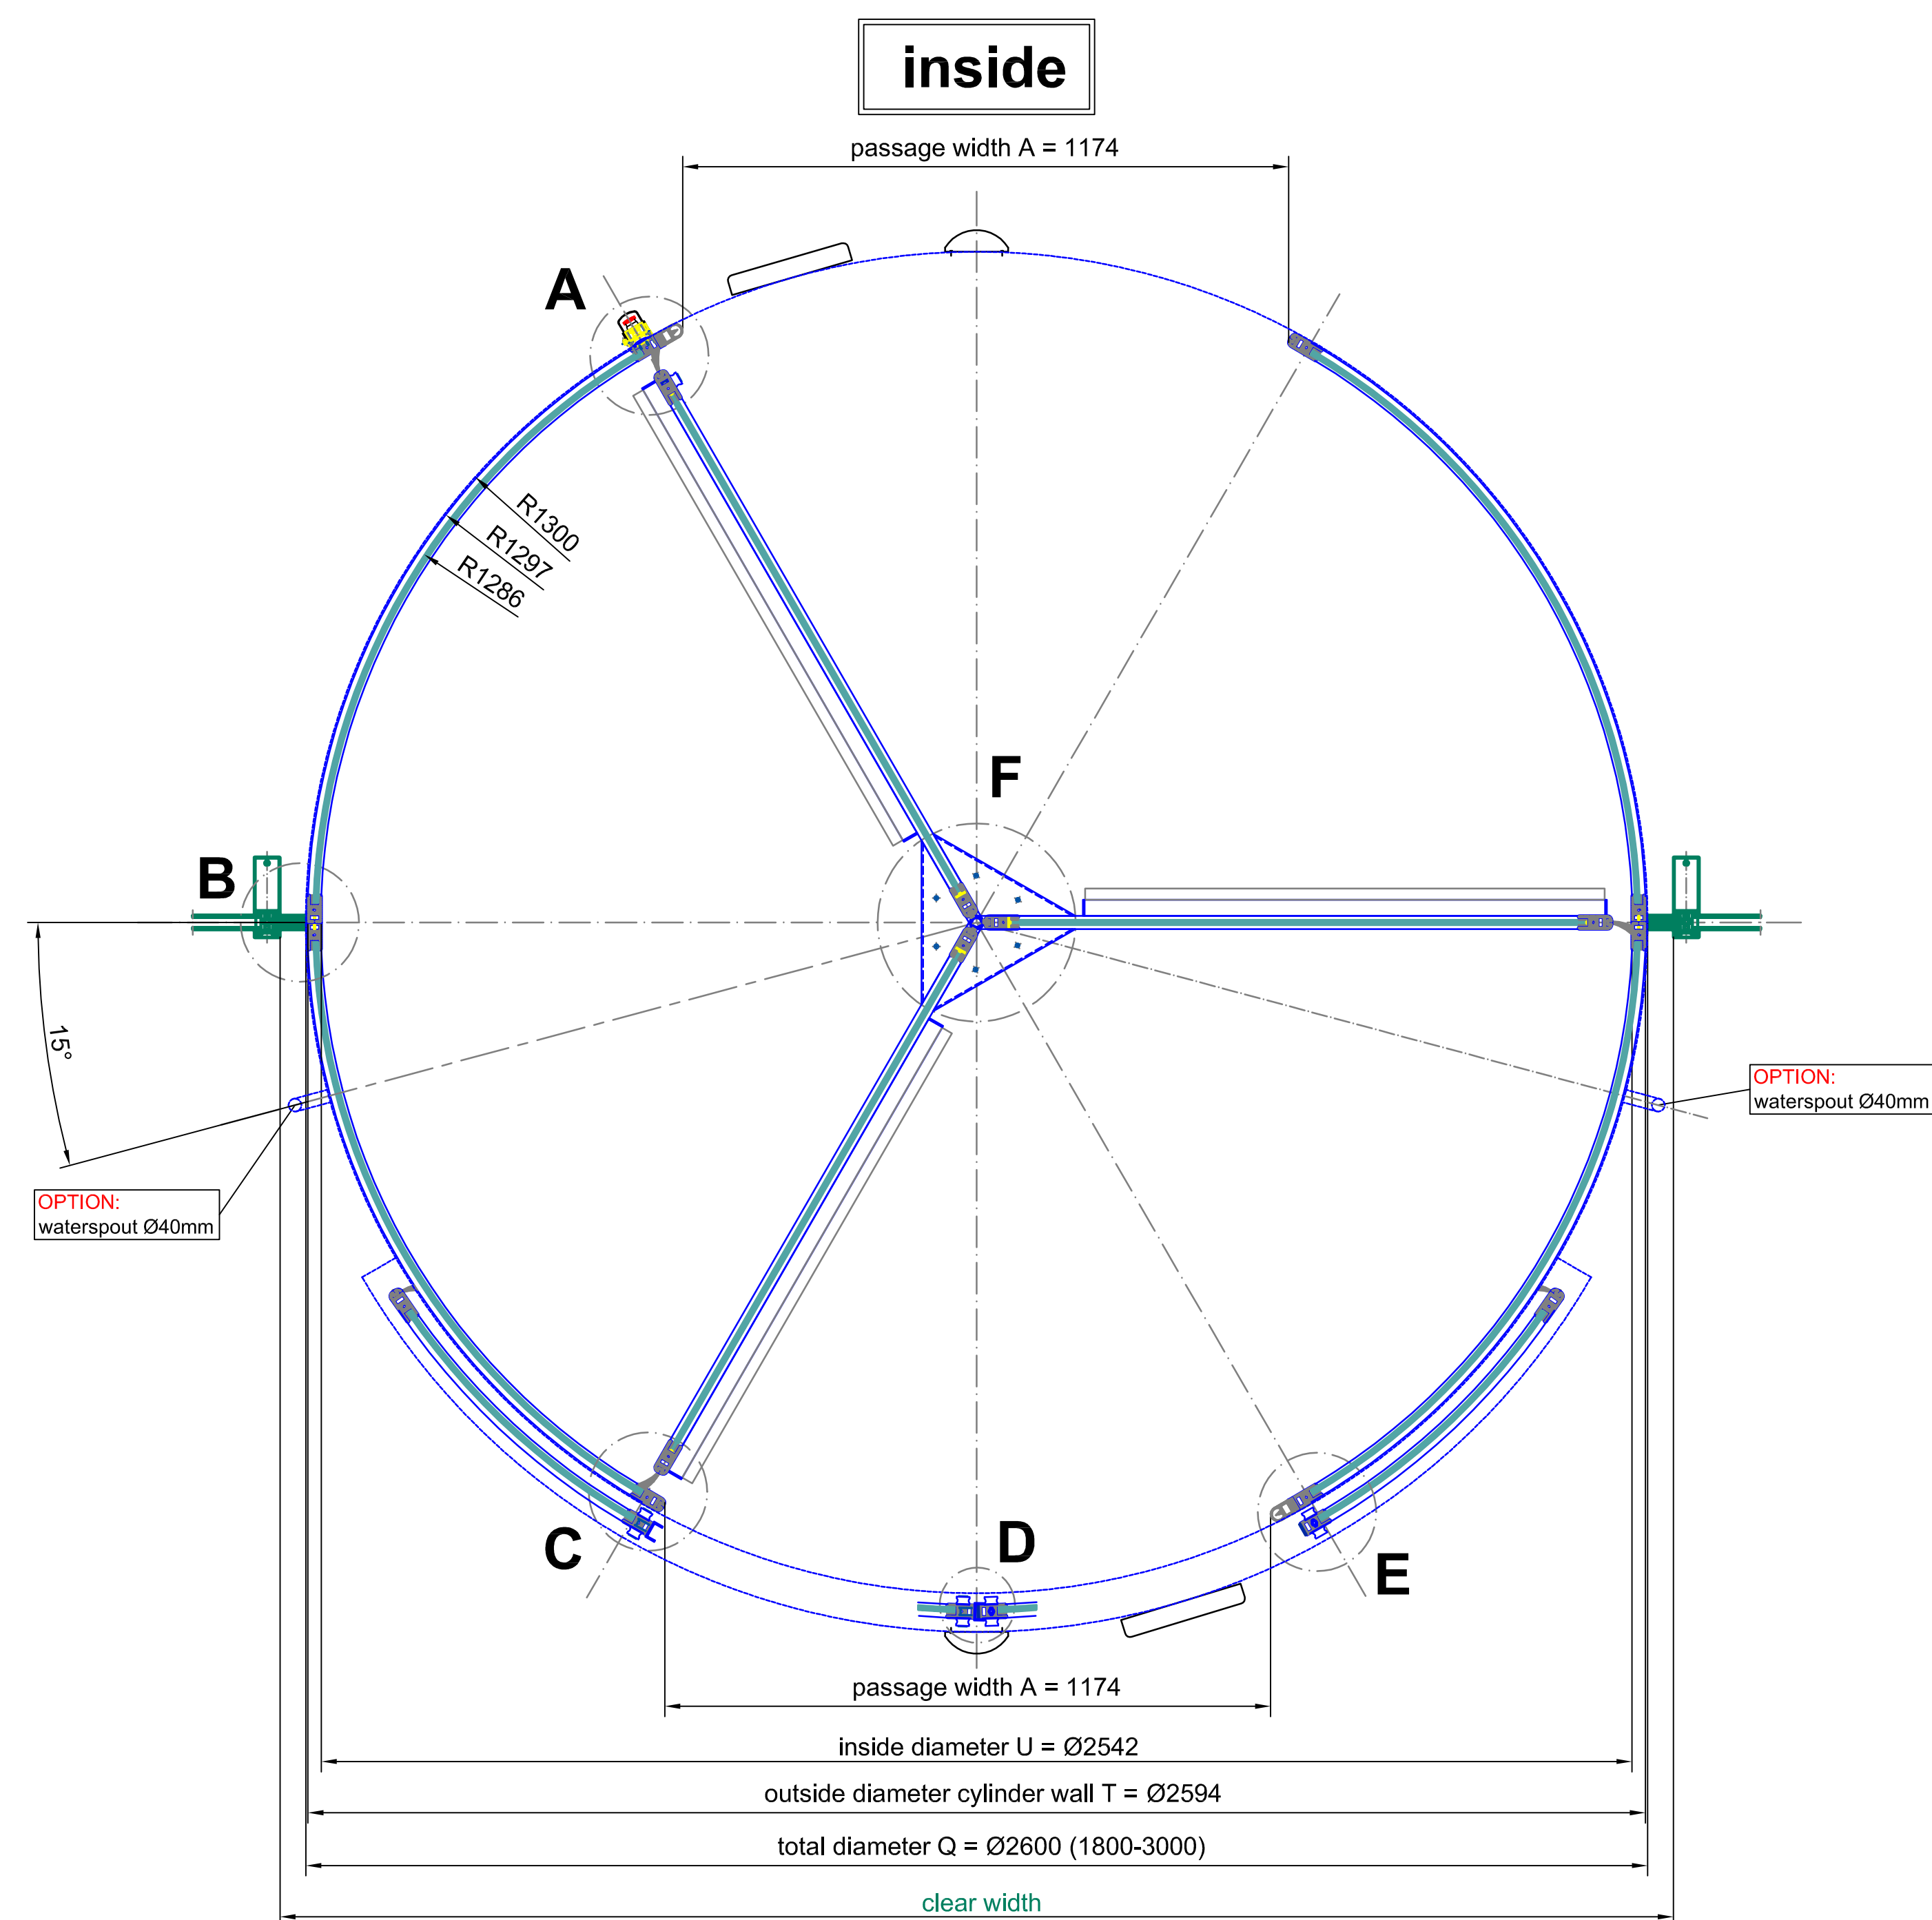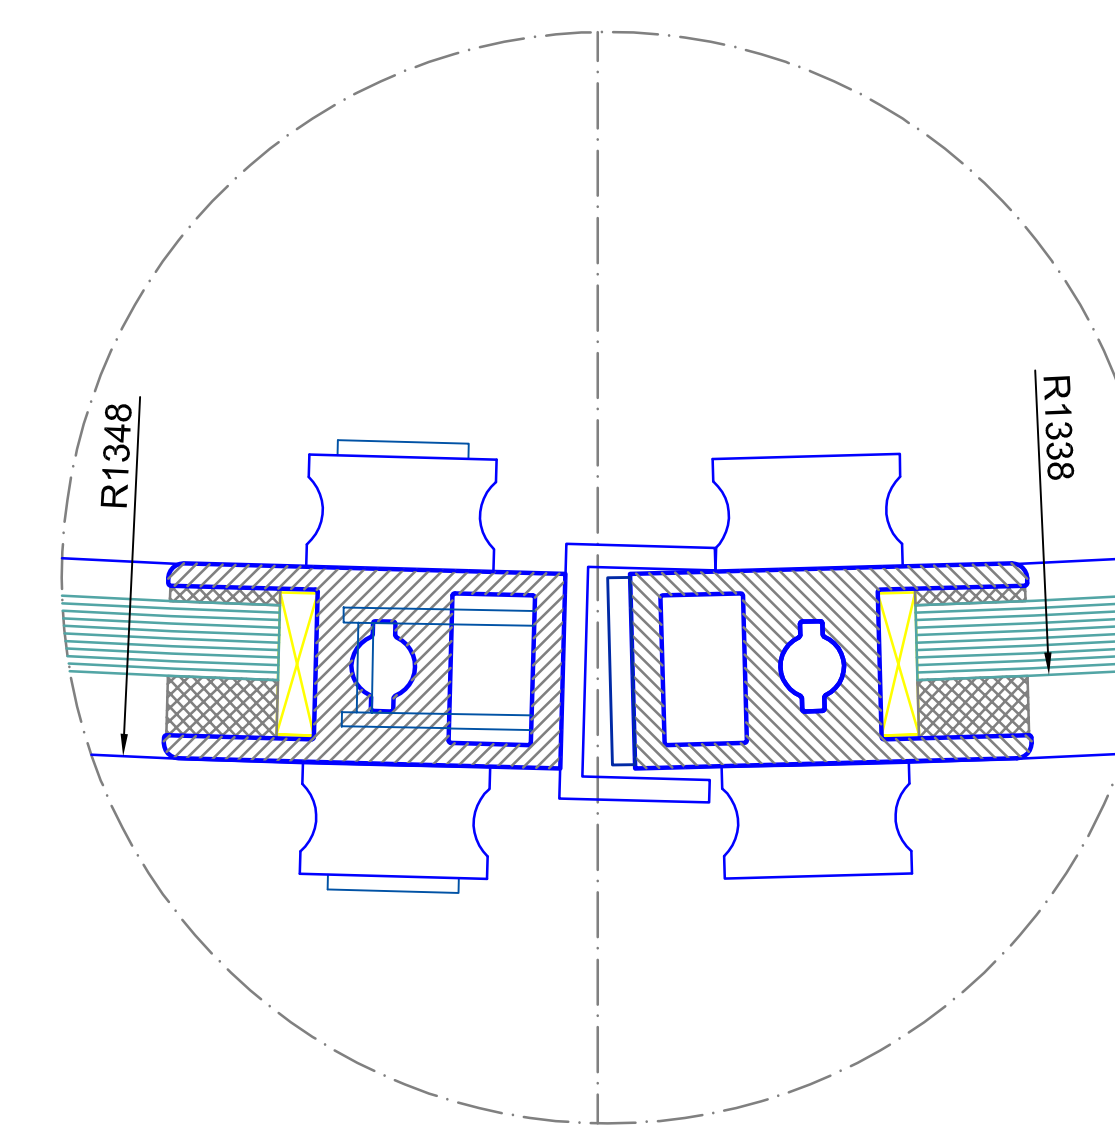

plan view

Surface:	All visible surfaces	304 s/s	(DIN 7991)	All green marked components must be executed by others!!!
Shiny glass:	tempered safety glass 10 mm	tempered safety glass 10 mm	laminated safety glass 10 mm	
Scale:	A0 = M 1:10	Confirmation No.:		
Type:	K31-V/NMA-26	Project:		
Customer:		Drawing No.:		
Checked:		Arranged:		
Page:	02	Page:	02	

This drawing is the property of the company Blasir. It is not allowed to be duplicated or to be restricted in a third party. Technical modifications are under reserve.

BLASIR
B L A S I R G m b H
Automatic Doors
Carl-Beitz-Strasse 5-15
D - 77972 Maltburg
Tel.: +497822 / 893 - 291
Fax: +497822 / 893 - 299
E-mail: info@blasir.info
www.blasir.info