



vertical section

outside


inside

vertical section - passage area

A0 - M 1:2

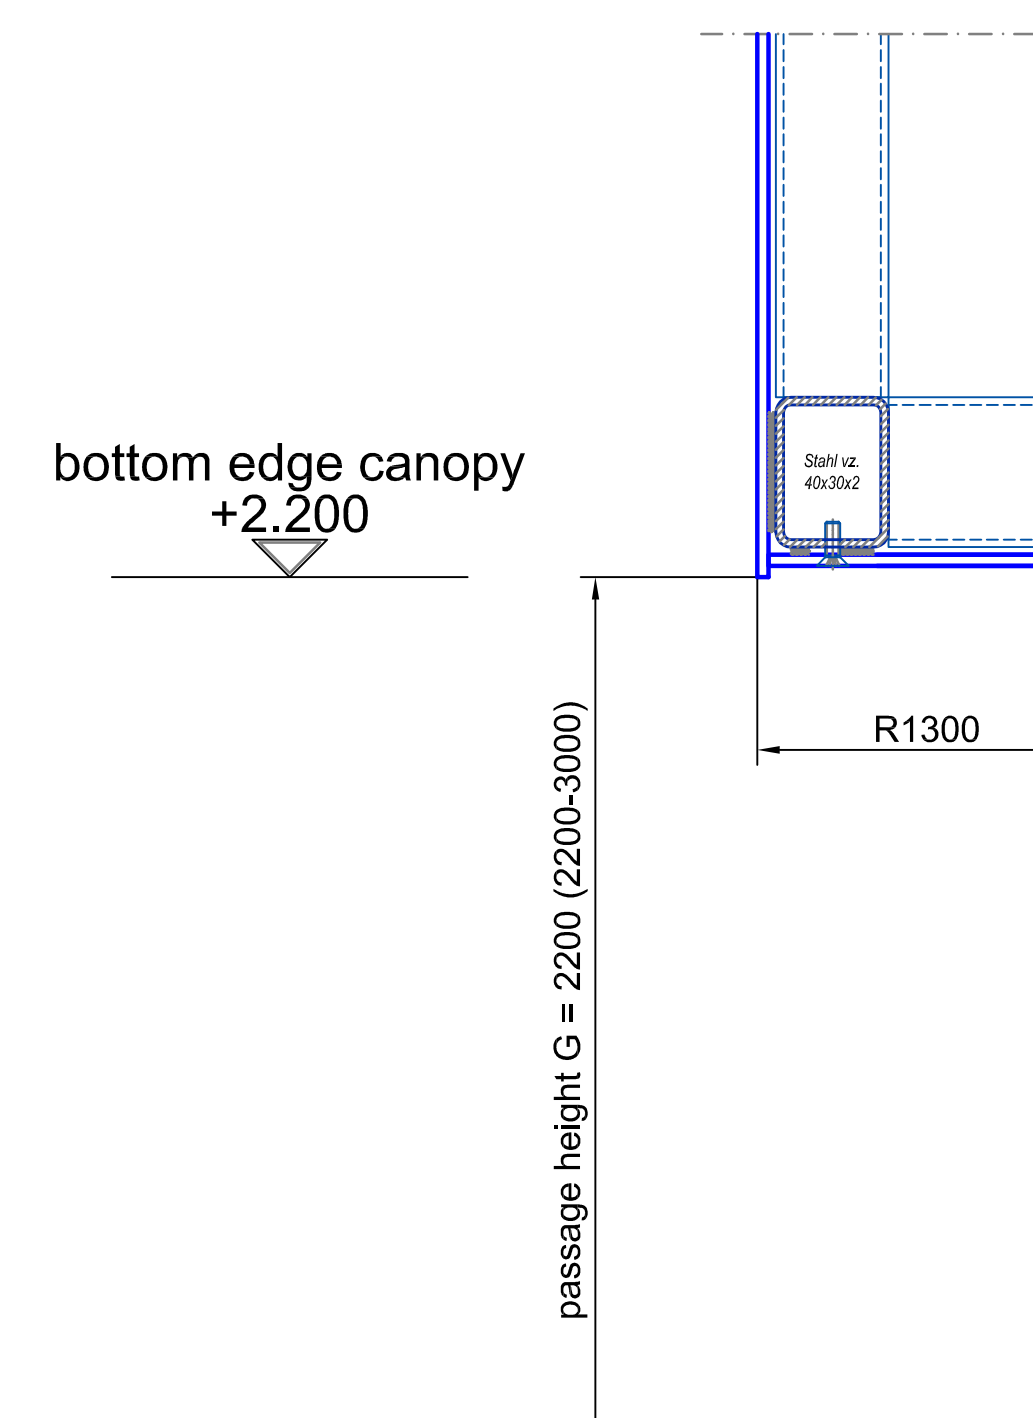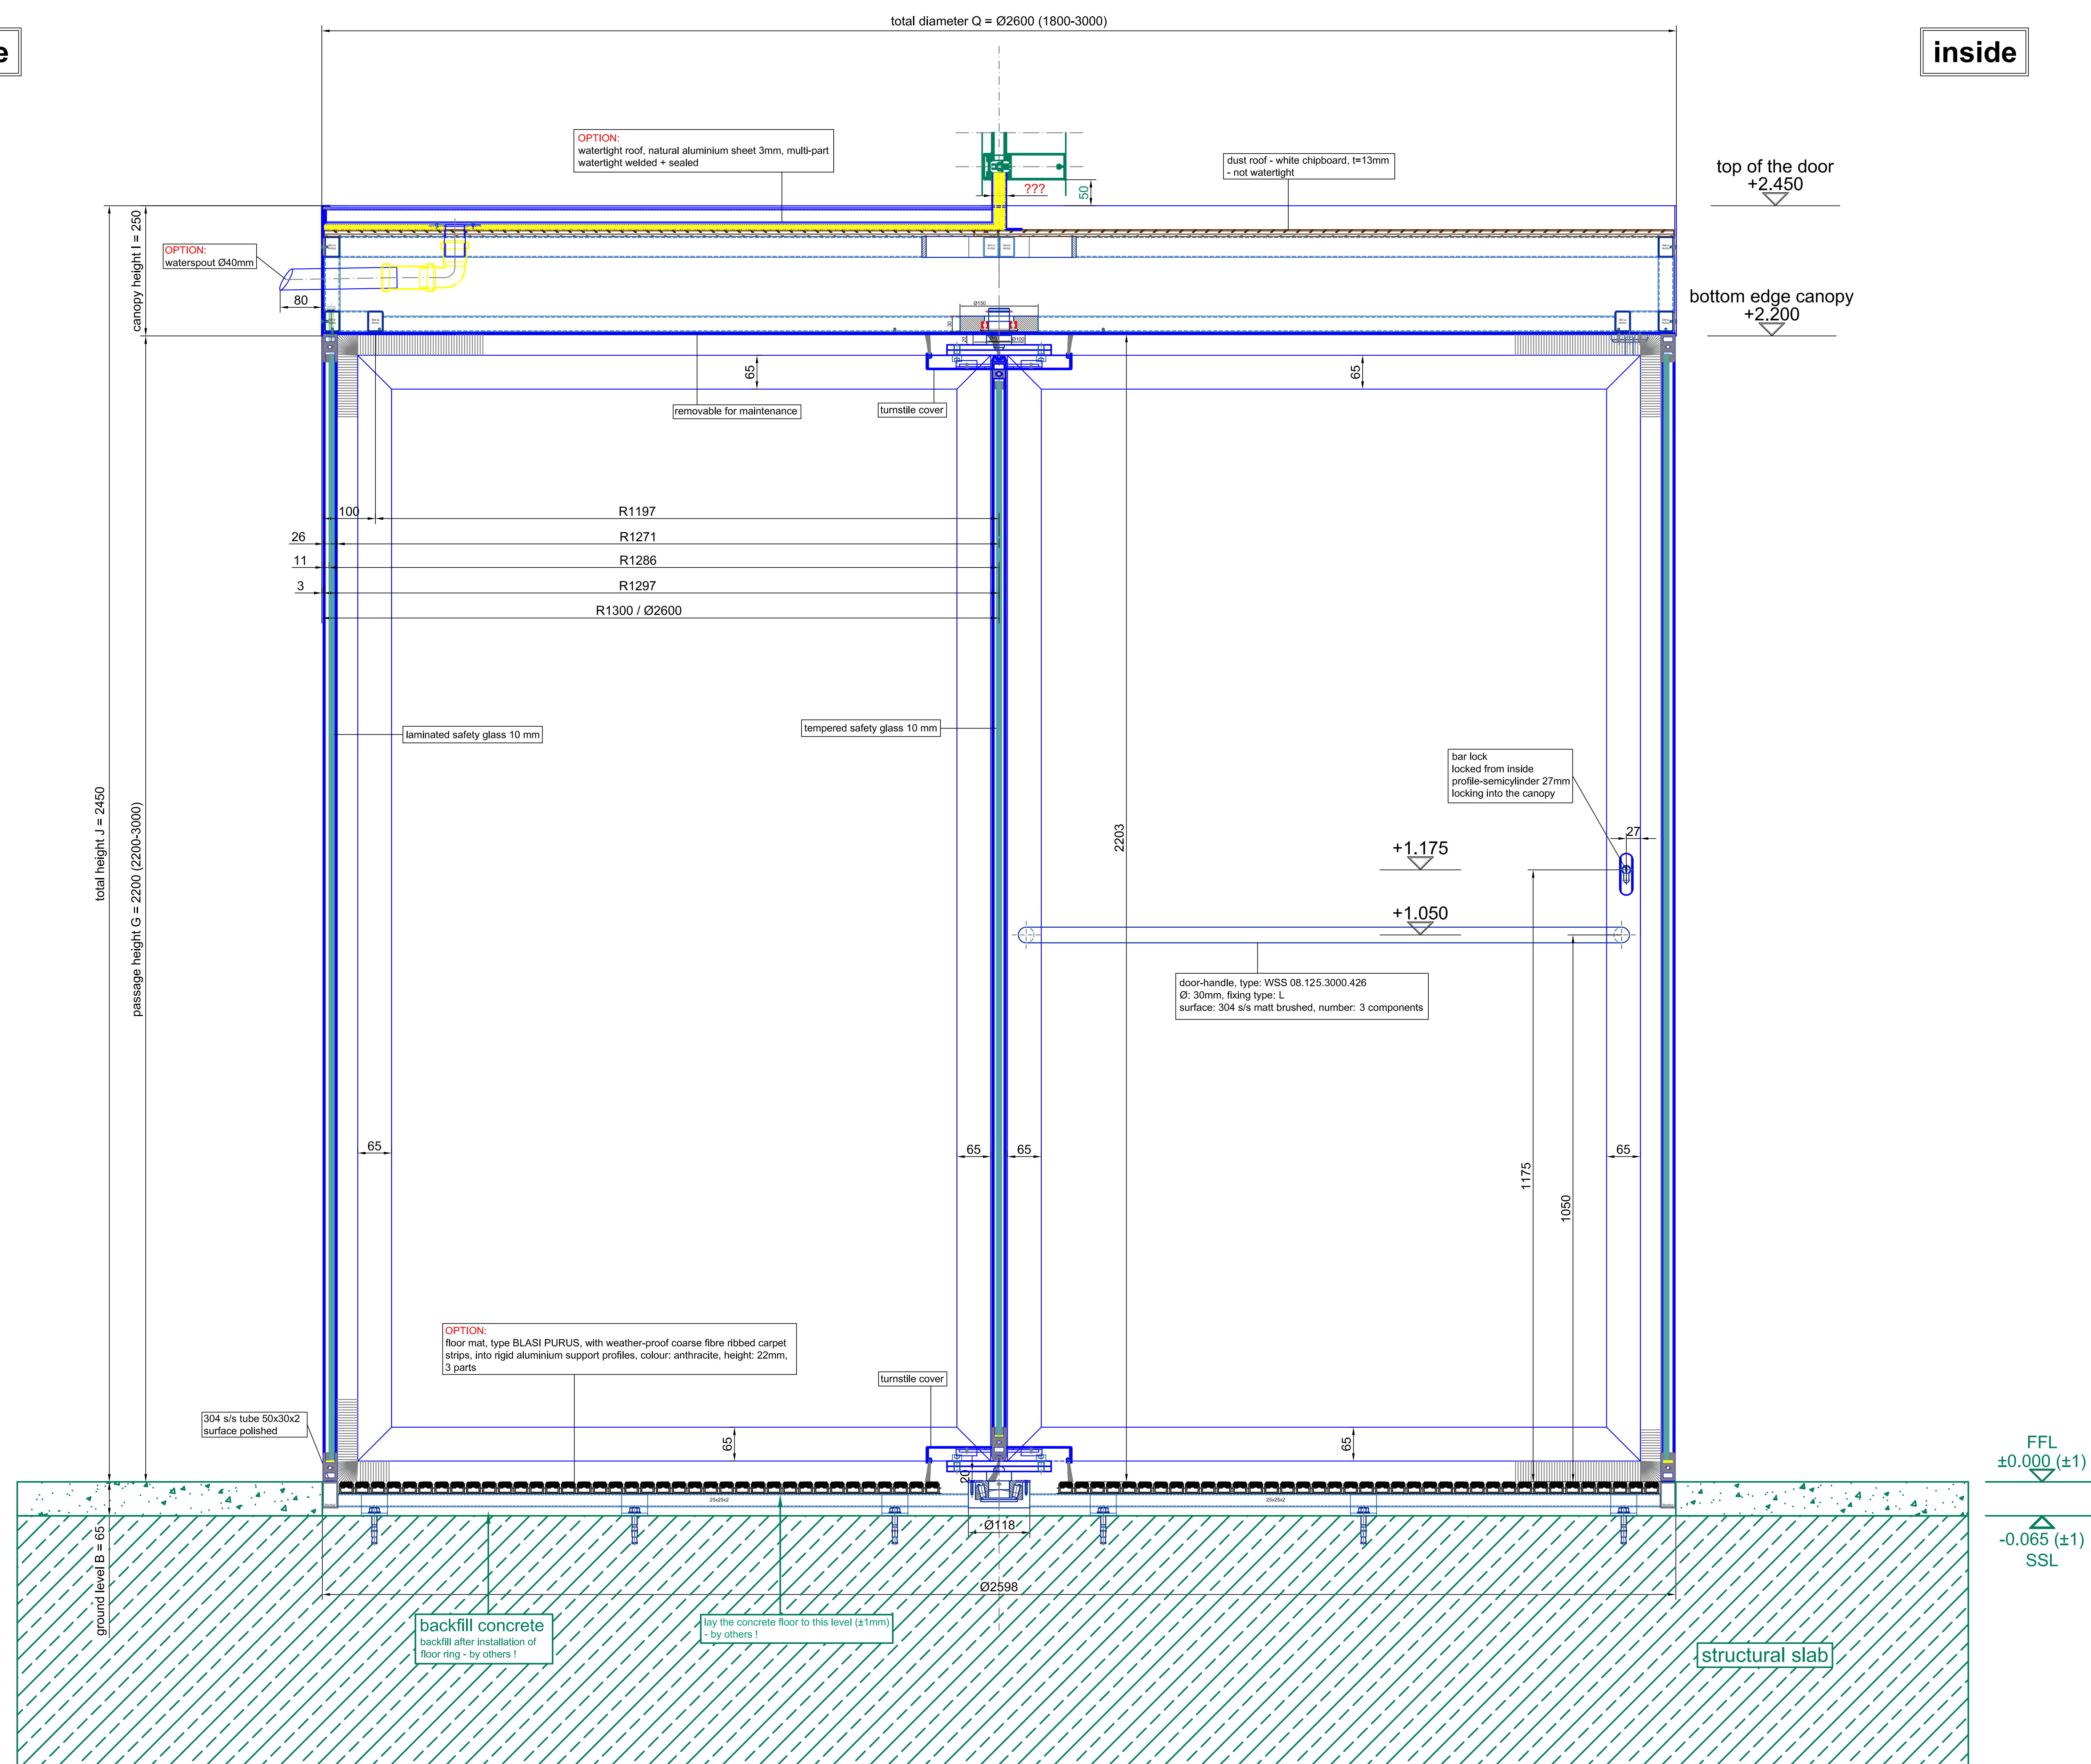


Surface:	All visible screens	All green painted components must be executed by others!!	
	304 s/s (DIN 791)		
Single glass:	tempered safety glass 10 mm	Outer glass:	laminated safety glass 10 mm
Index	Modifications	Scale	Confirmation No.
		A0 = M 1:5	Date
 B L A S I / G m b H Automatic Doors C-Ref. - Sheet 5-15 D - 77972 Mähberg		K31-M-26 SAMPLE DRAWING	
		Type Contractor	
		Drawing No. A W	
Checked	Accepted	This drawing is the file of the company Blasi. It can neither be approved or to be replaced to a third party. Technical modifications are order related.	

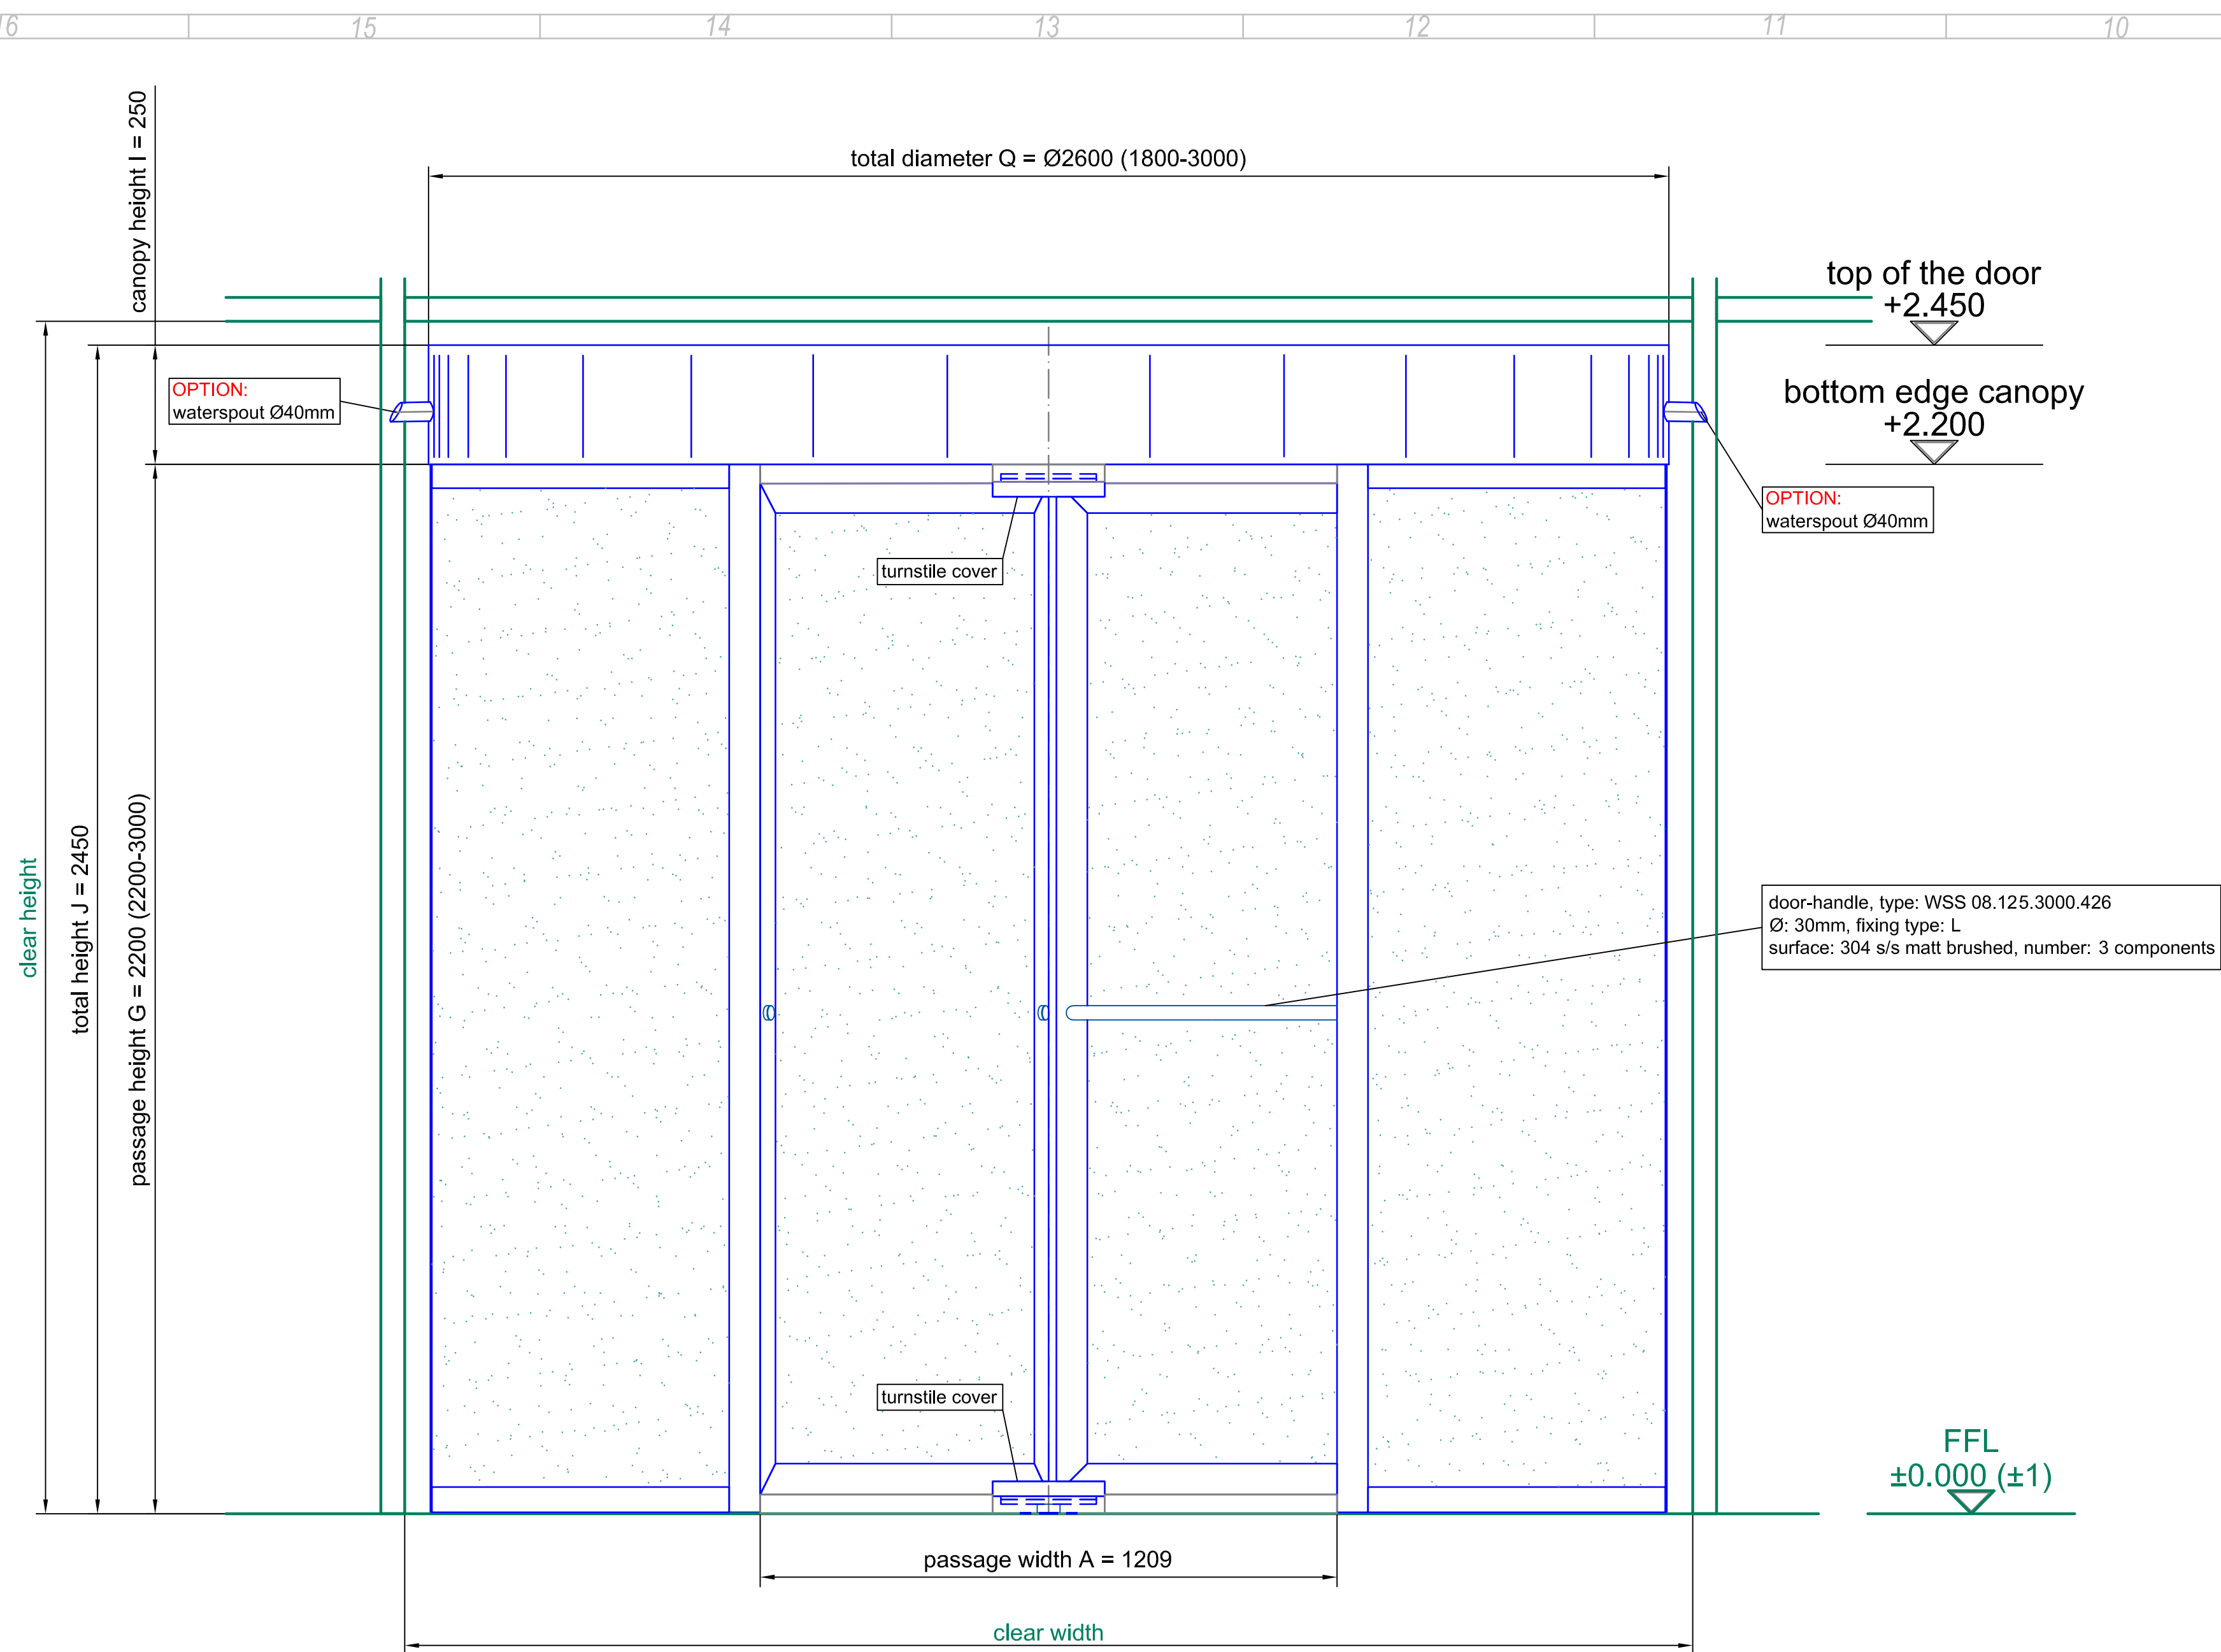

front elevation - outside


detail A

A0 - M 1:1

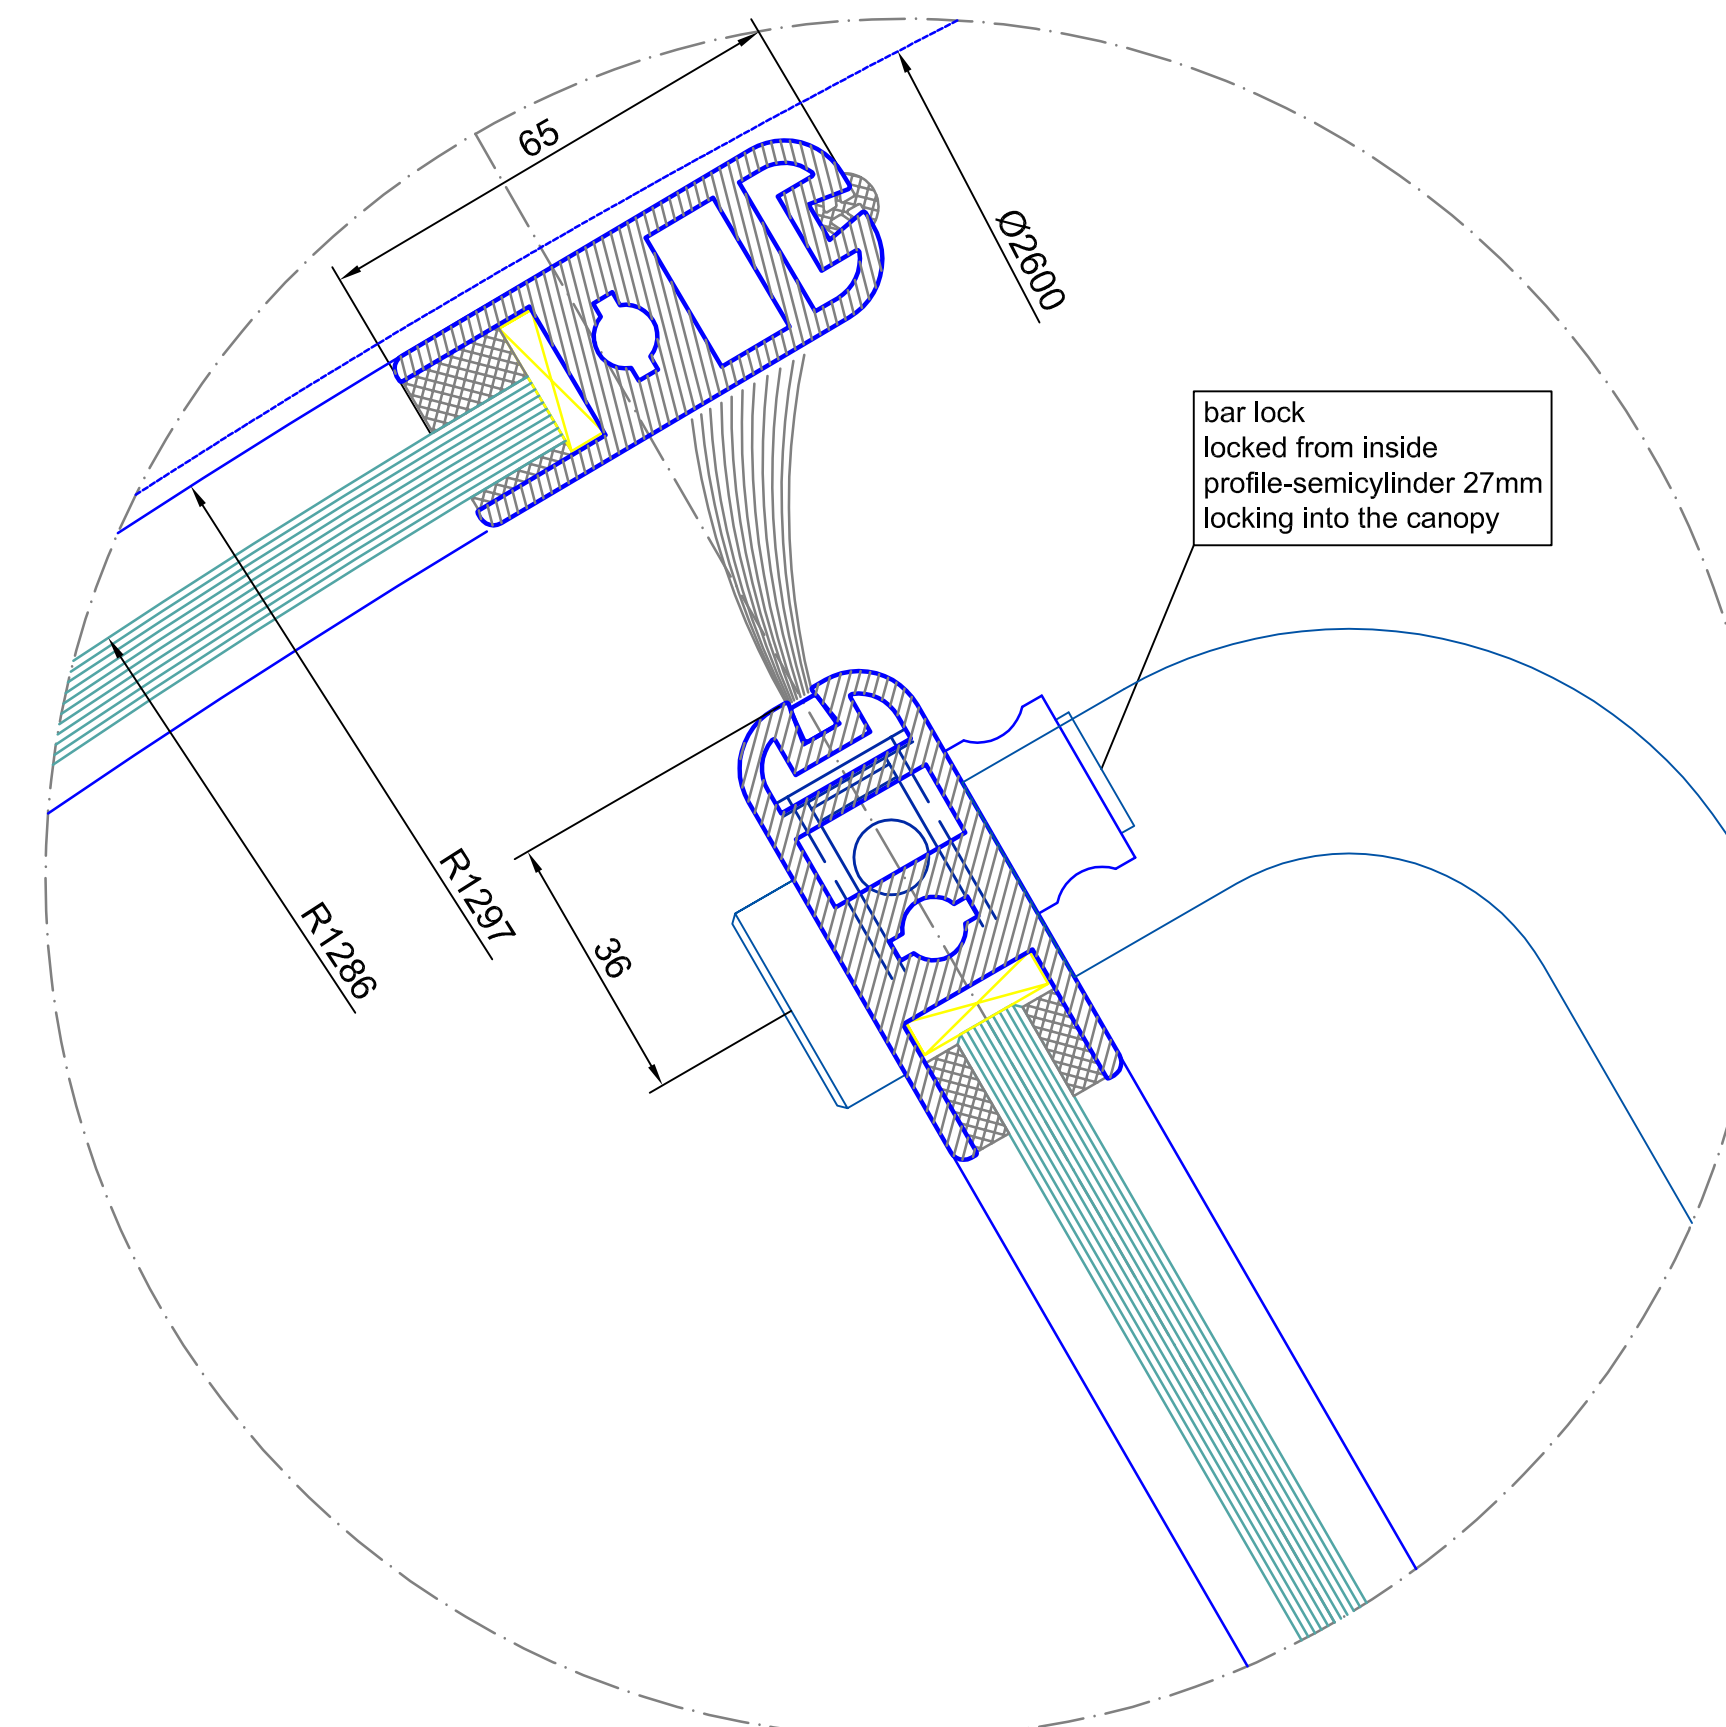


detail B

A0 - M 1:1

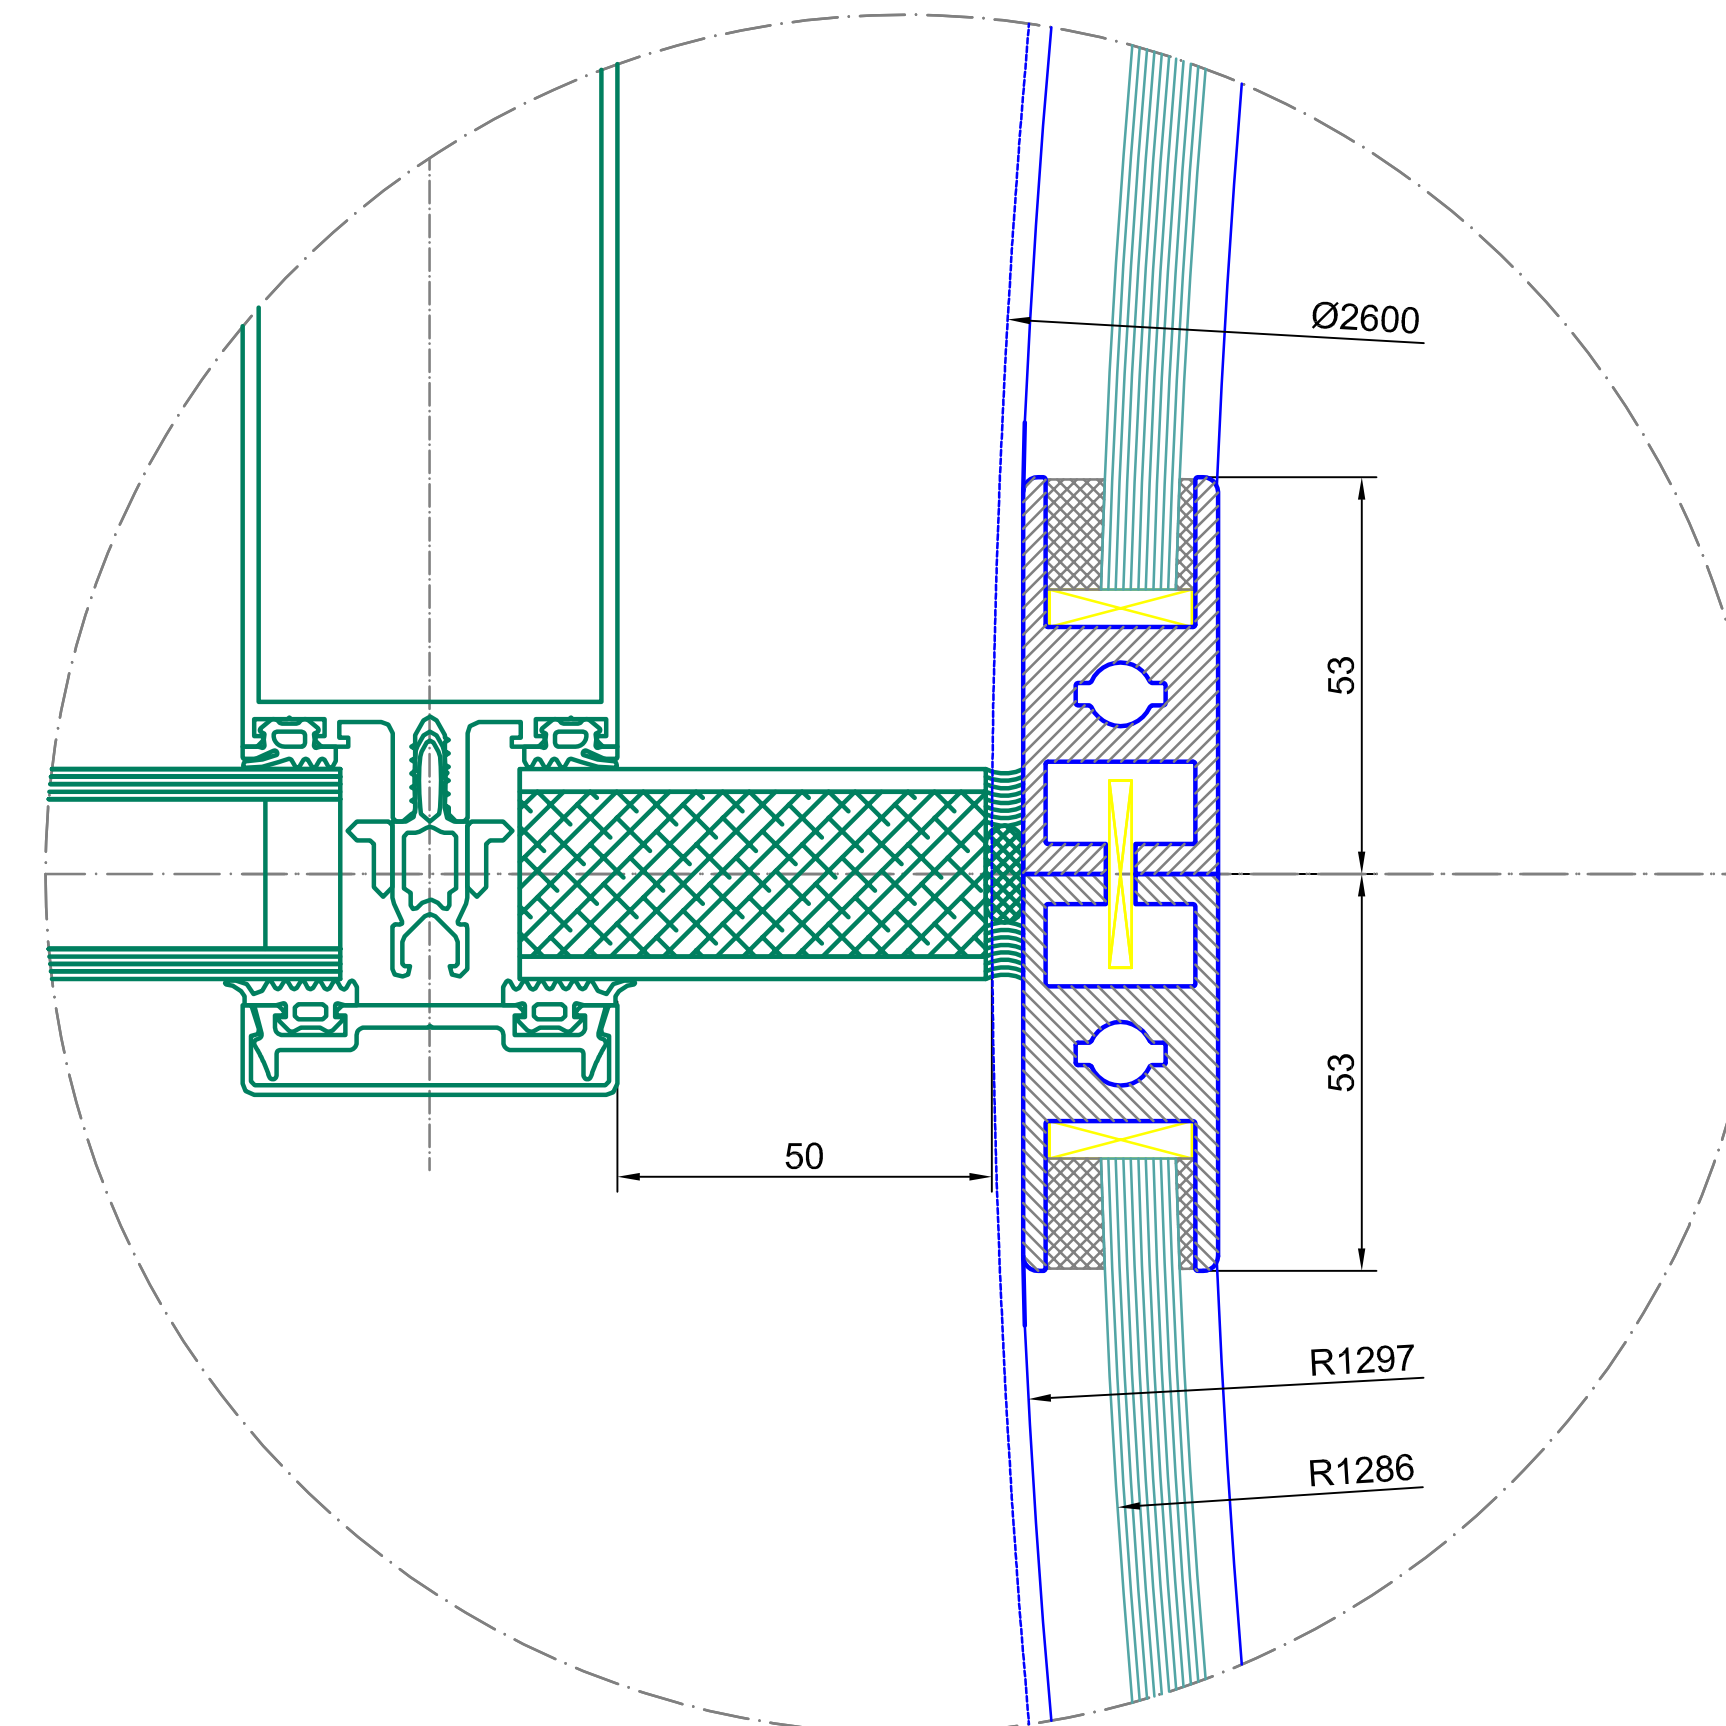



detail C

A0 - M 1:1

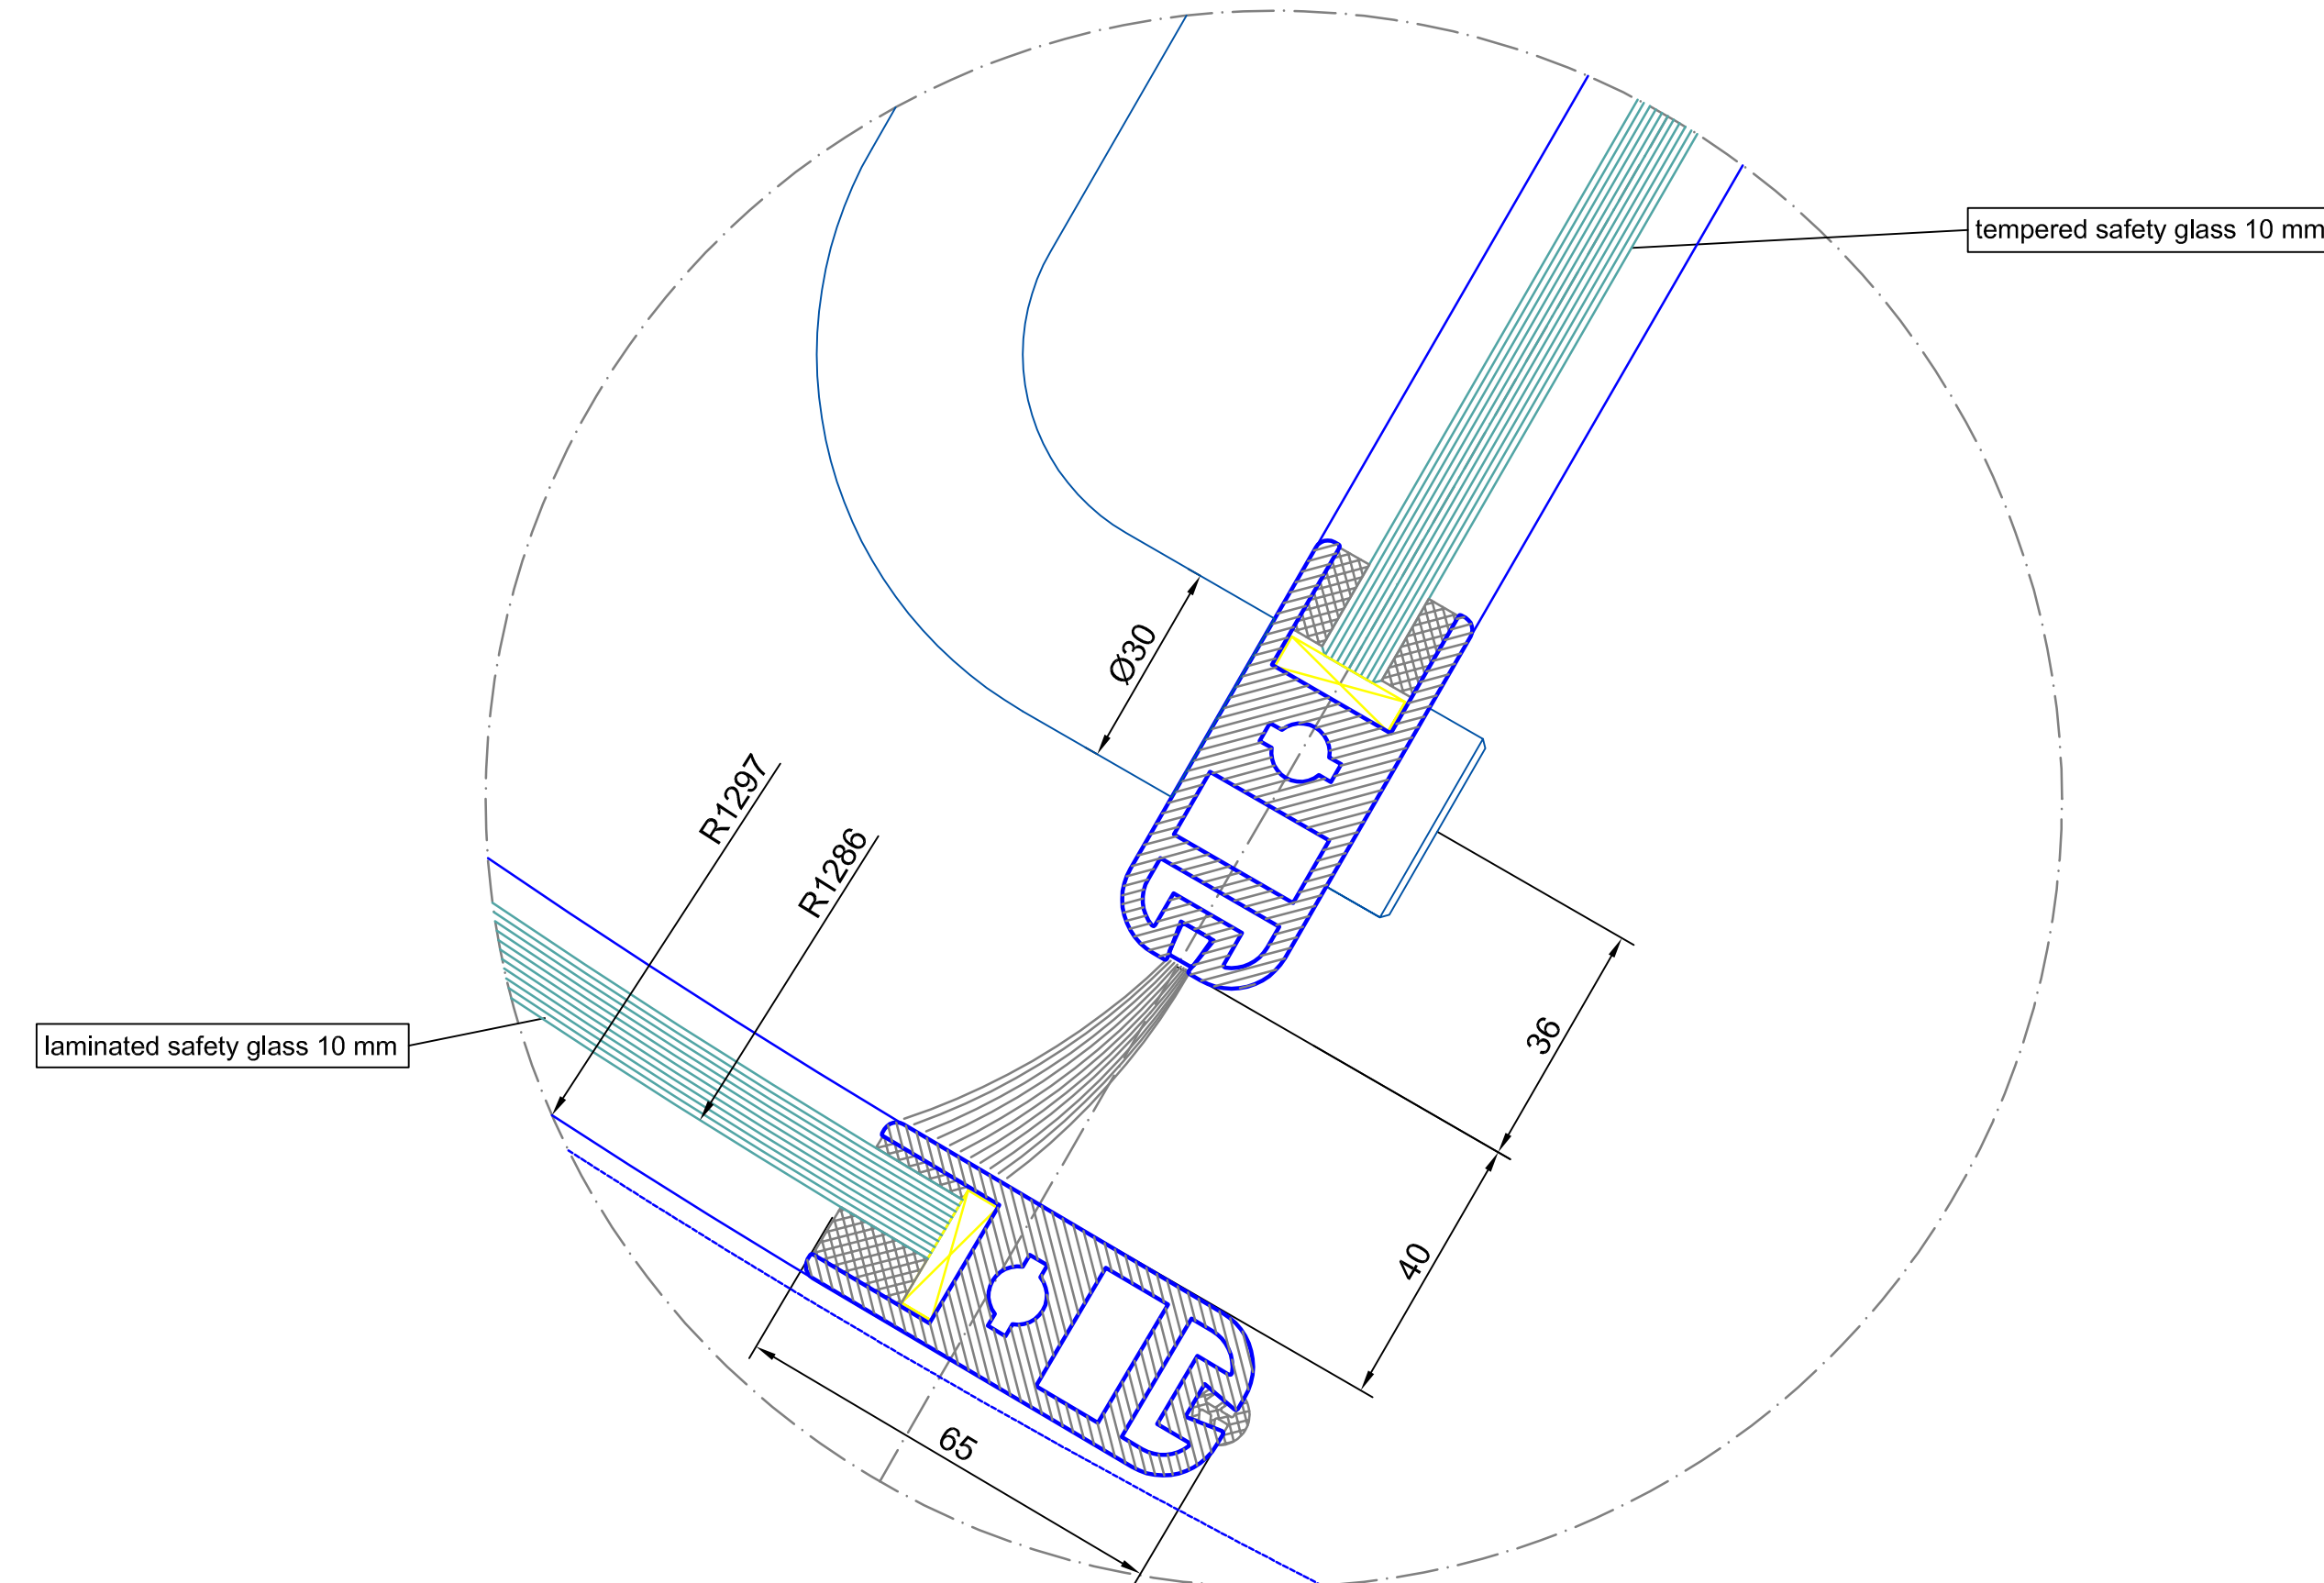

detail D

A0 - M 1:1

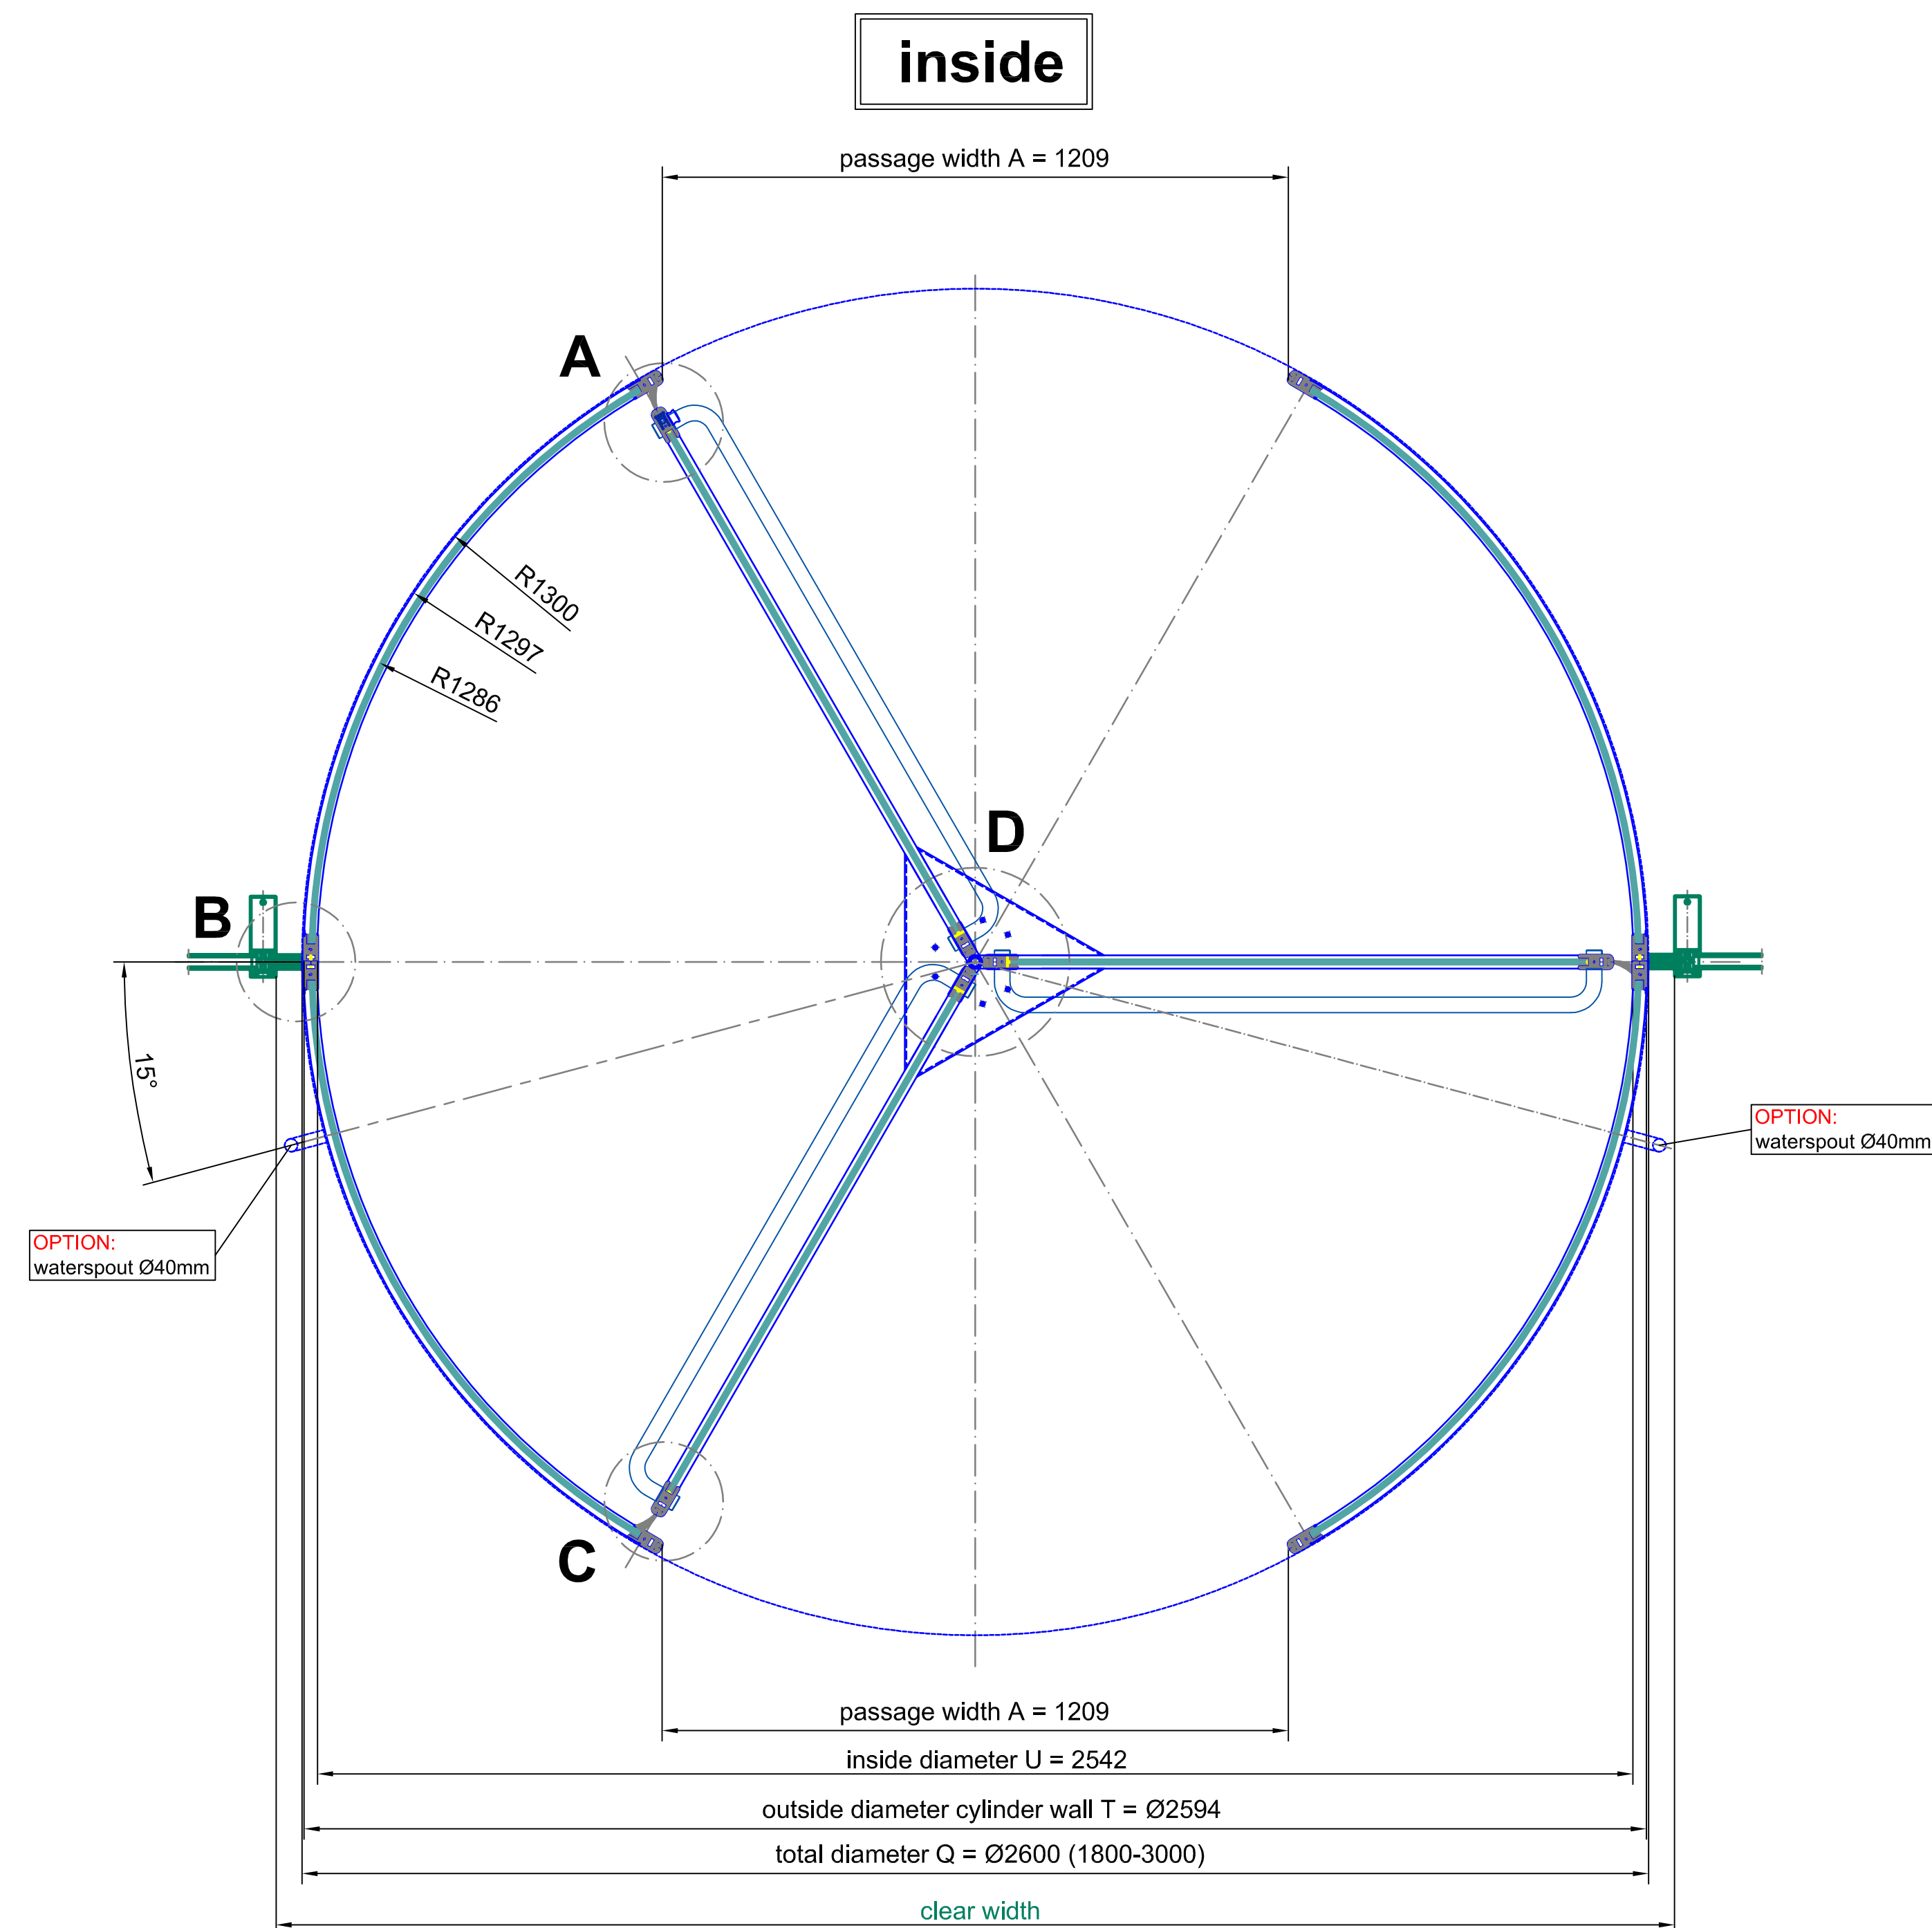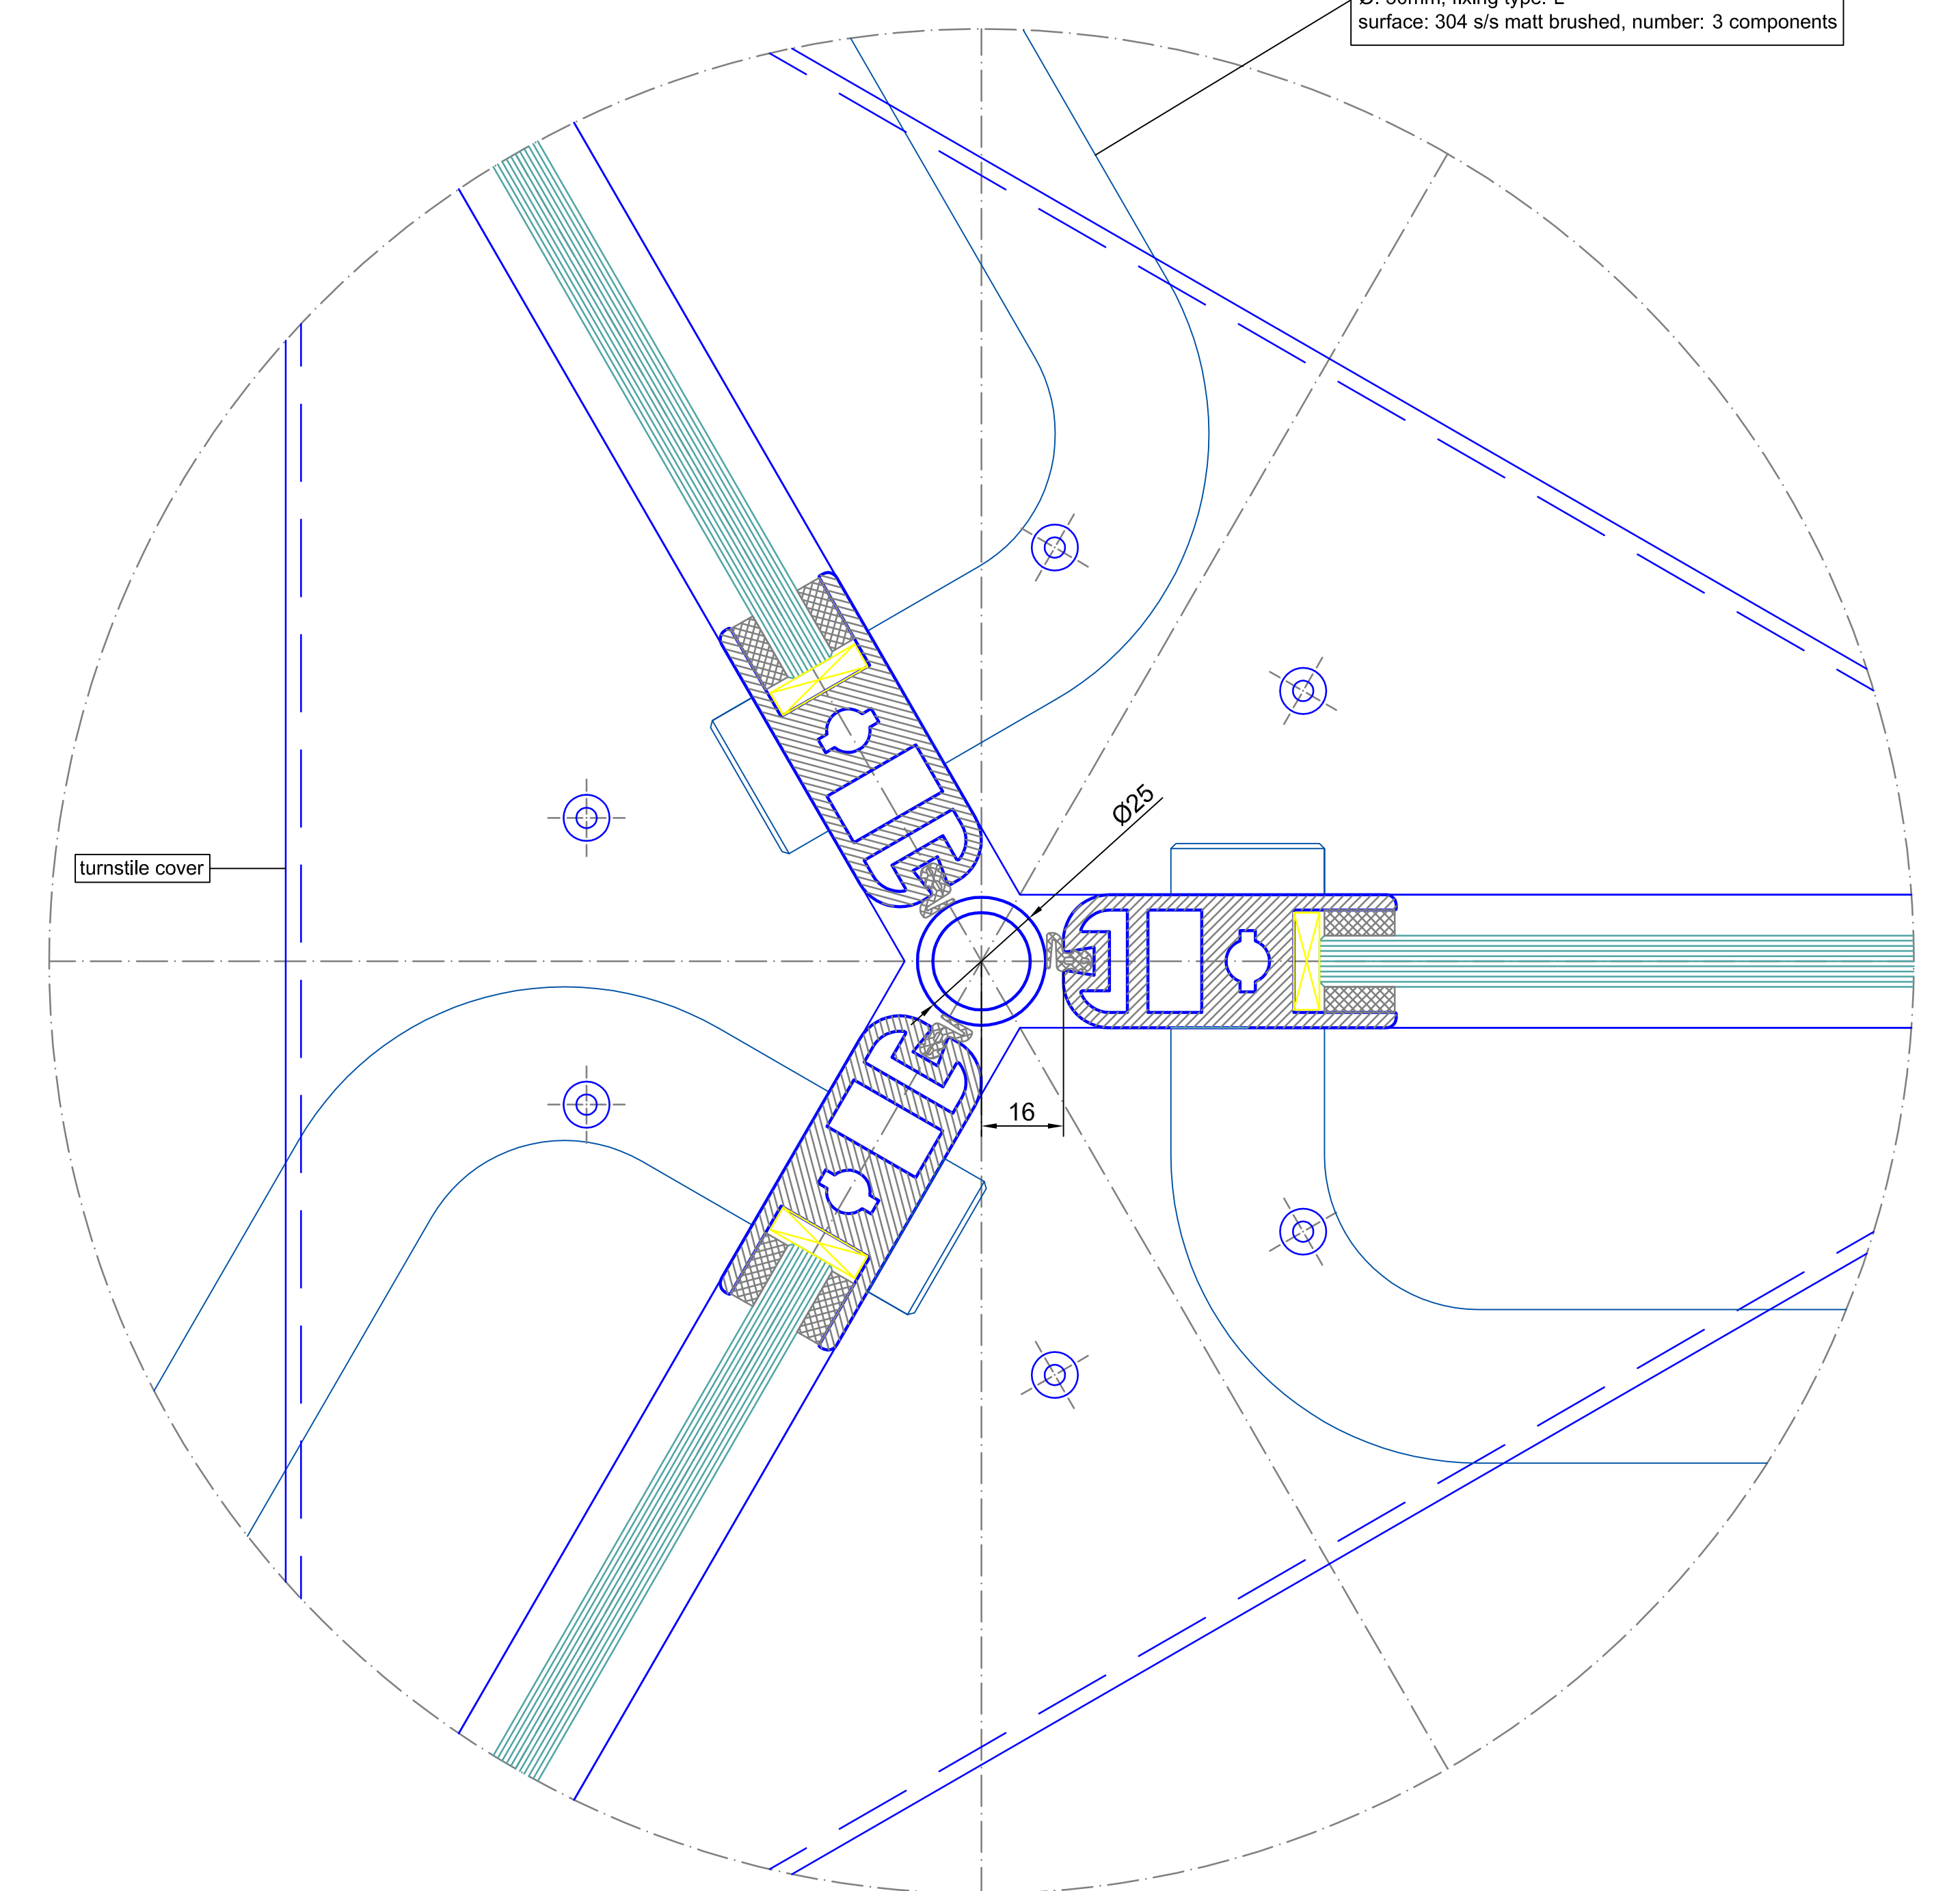

outside

plan view

Surface:	All visible surfaces 304 s/s (DIN 7981)	All green marked components must be executed by others!!!
Shapely pieces:	tempered safety glass 10 mm	laminated safety glass 10 mm
Notes:	Modifications:	
Scale:	A0 = M 1:10	Confirmation No.:
Type:	K31-M-26	Date:
Project:	SAMPLE DRAWING ONLY	Name:
Customer:		
Drawing No.:		Page: 02
Form:		02

BLASI
B L A S I G m b H
Automatic Doors
Carl - Beitz - Str. 5 - 15
D - 77912 Maltburg

Tel. +497822 / 893 - 291
Fax. +497822 / 893 - 299
E-mail: info@blasi.info
www. Blasi . info

Checked: Arranged: This drawing is the file of the company Blasi. It is not allowed to be duplicated or to be reprinted in a third party. Technical modifications are under reserve.